


HARSTON

Key

 Local Green Space

MELTON LOCAL PLAN EMERGING OPTIONS CONSULTATION DRAFT

Original scale (A4):

1:5,000



HOSE

Key

Rejected SHLAA Site


MELTON LOCAL PLAN EMERGING OPTIONS CONSULTATION DRAFT

Original scale (A4):

1:7,500



Melton
Borough
Council

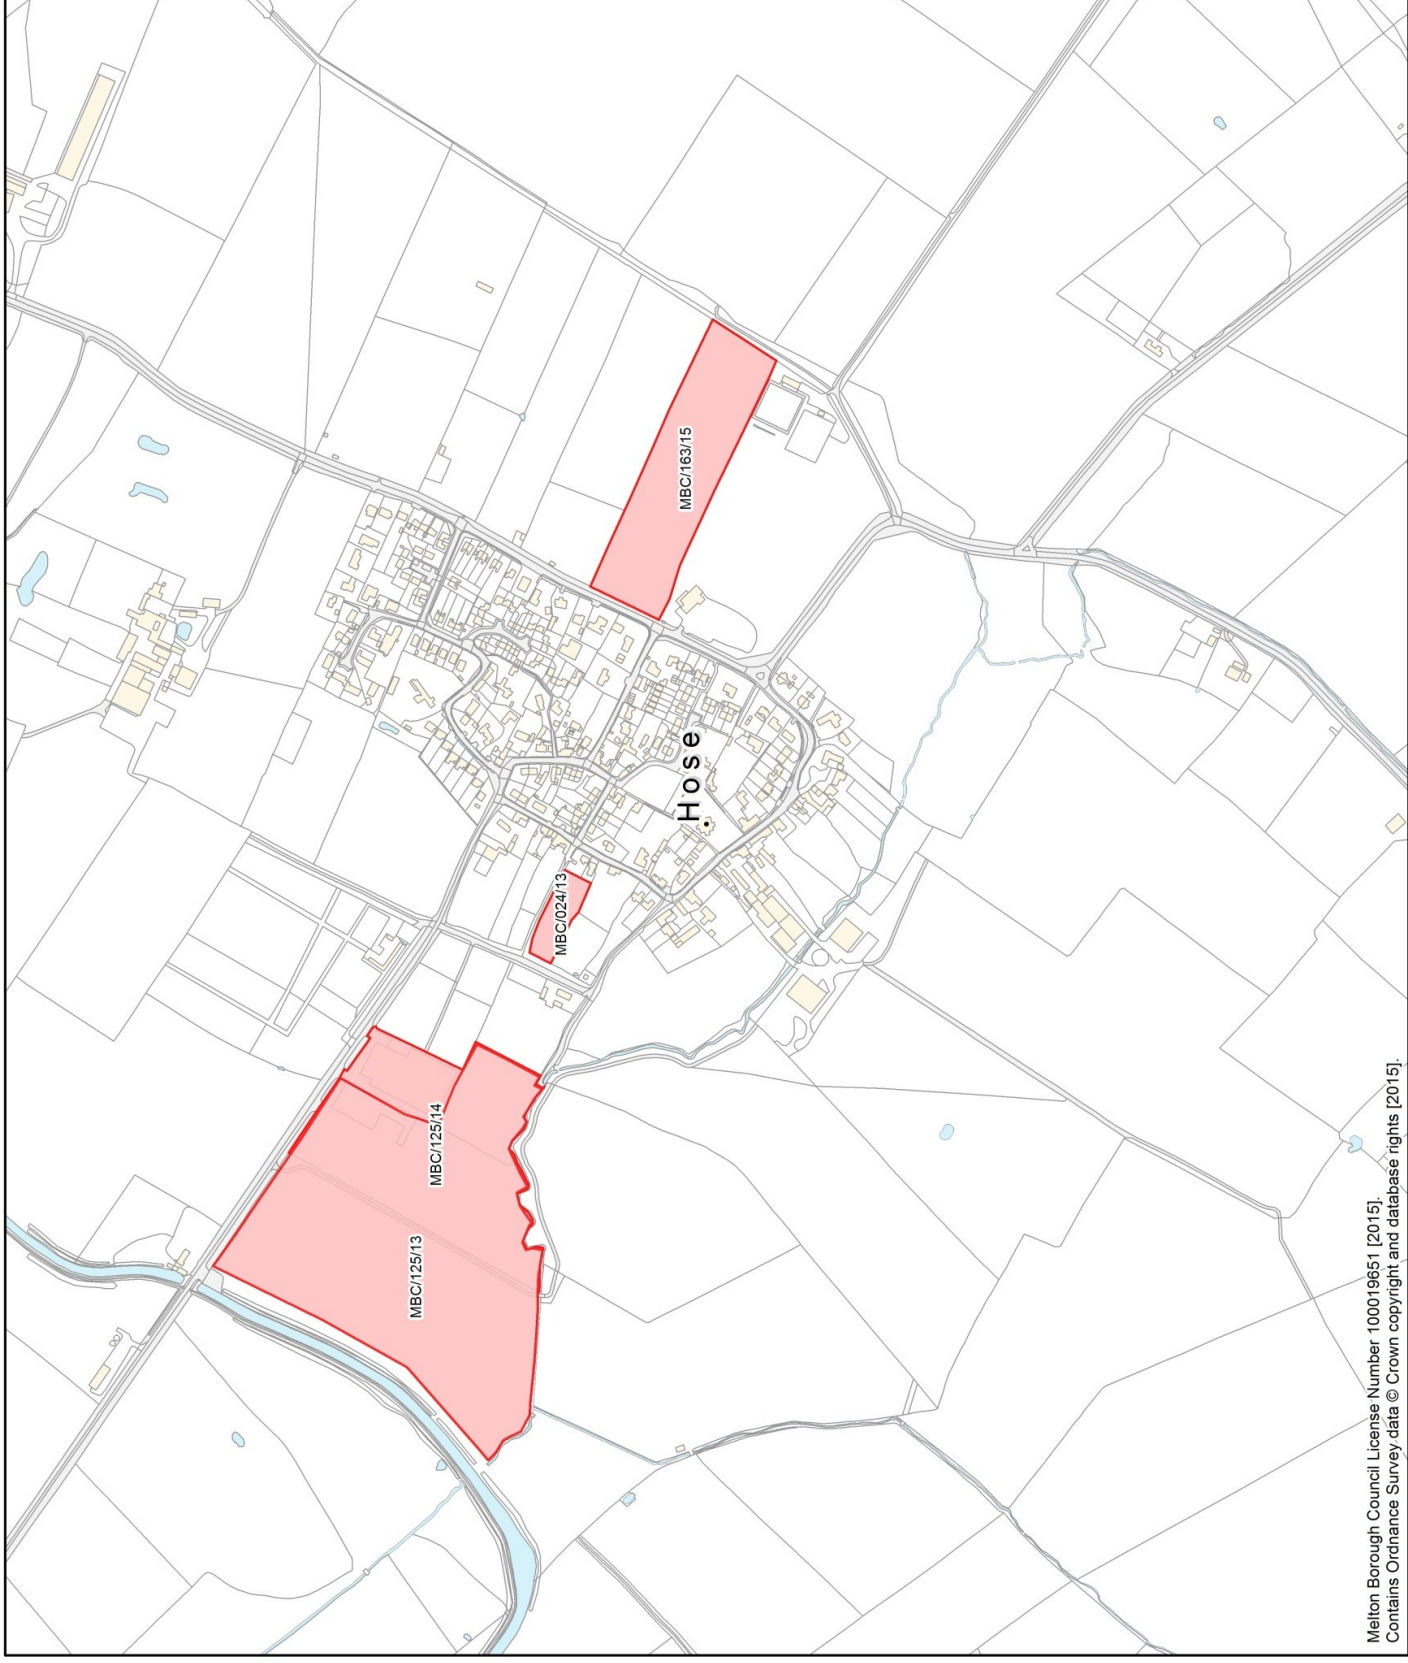

KIRBY BELLARS


Key

- Area of Separation
- Rejected SHLAA Site

MELTON LOCAL PLAN EMERGING OPTIONS CONSULTATION DRAFT

Original scale (A4):

1:5,000

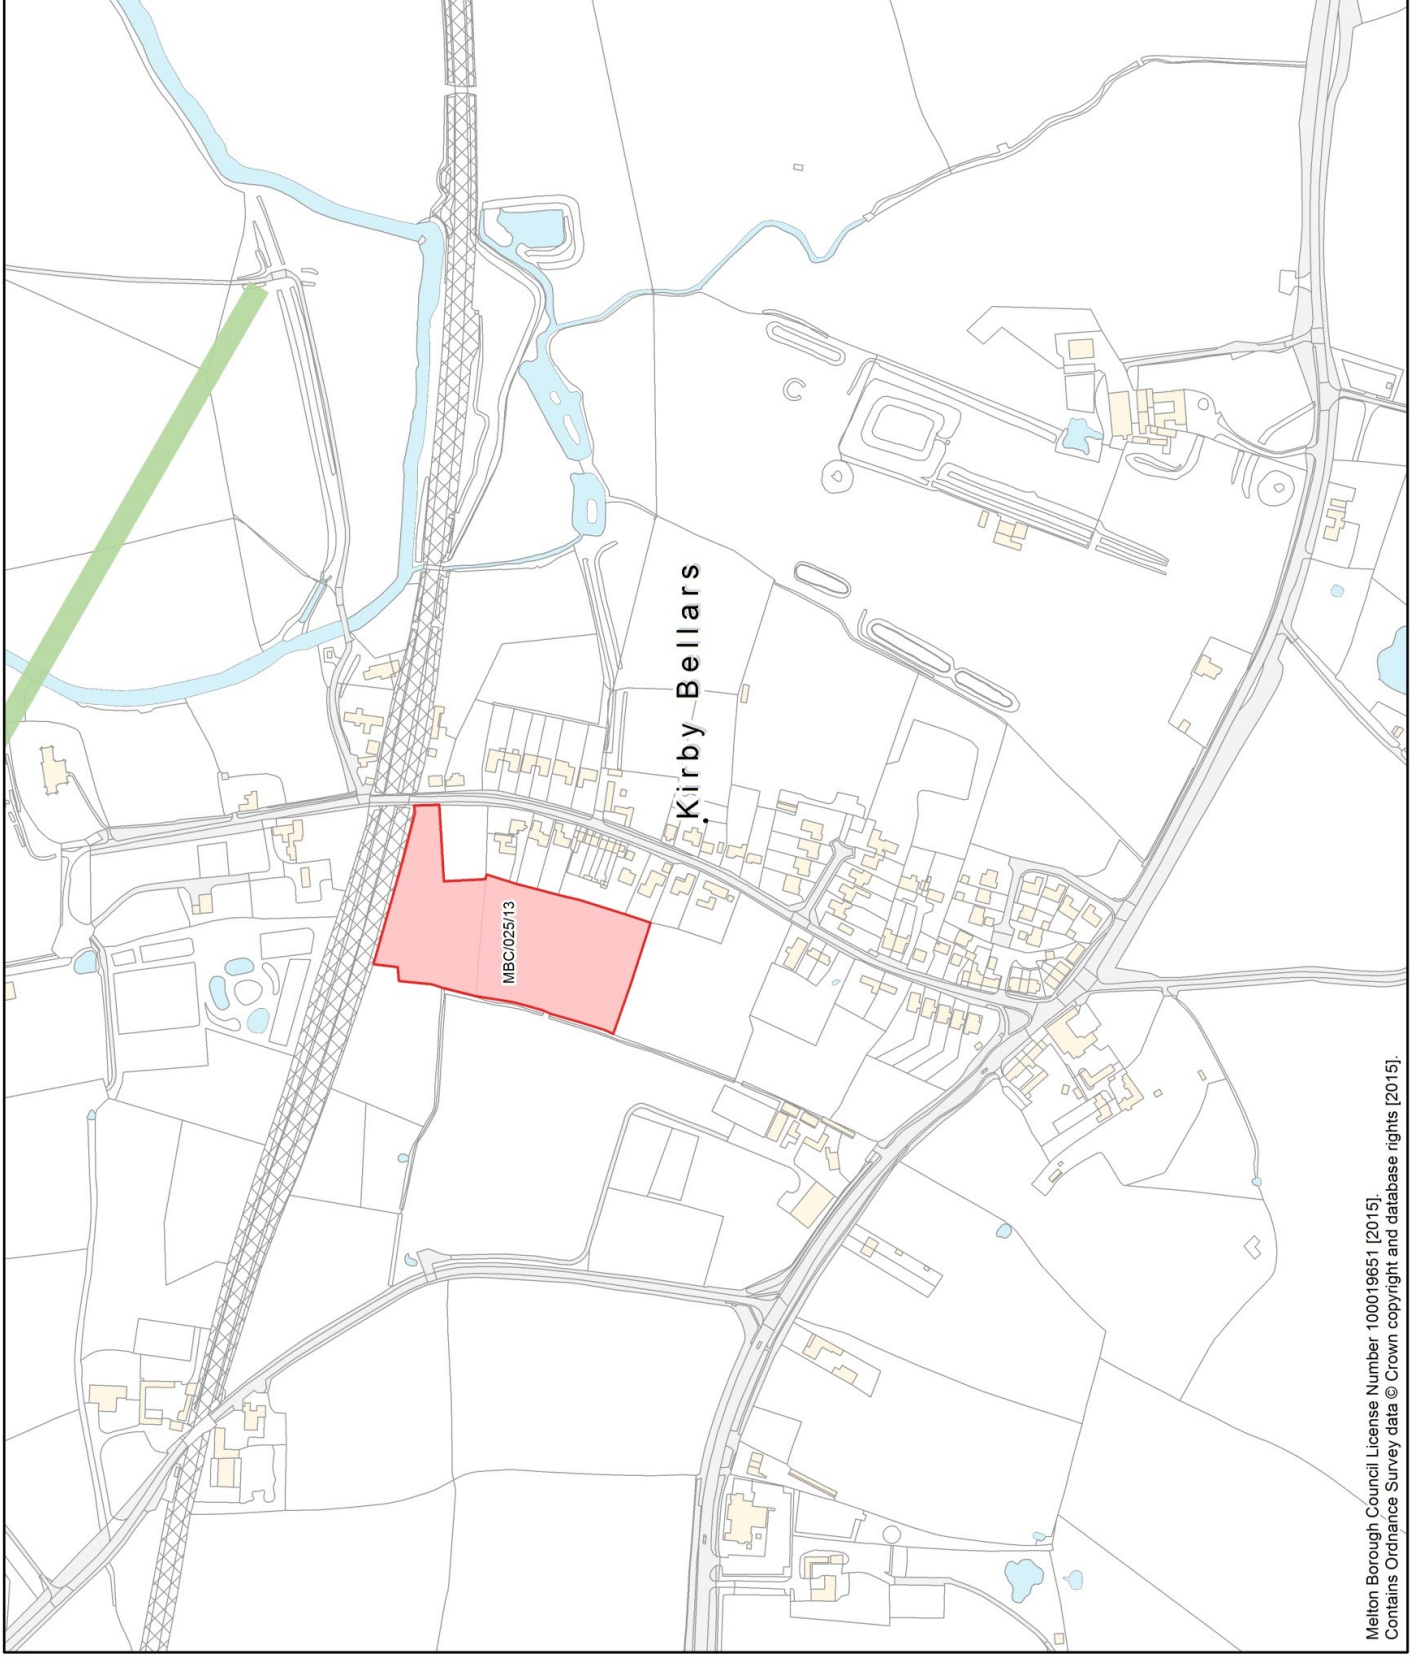

KNIPTON

Key

- Rejected SHLAA Site
- Local Green Space


MELTON LOCAL PLAN EMERGING OPTIONS CONSULTATION DRAFT

Original scale (A4):

1:5,000




Melton
Borough
Council

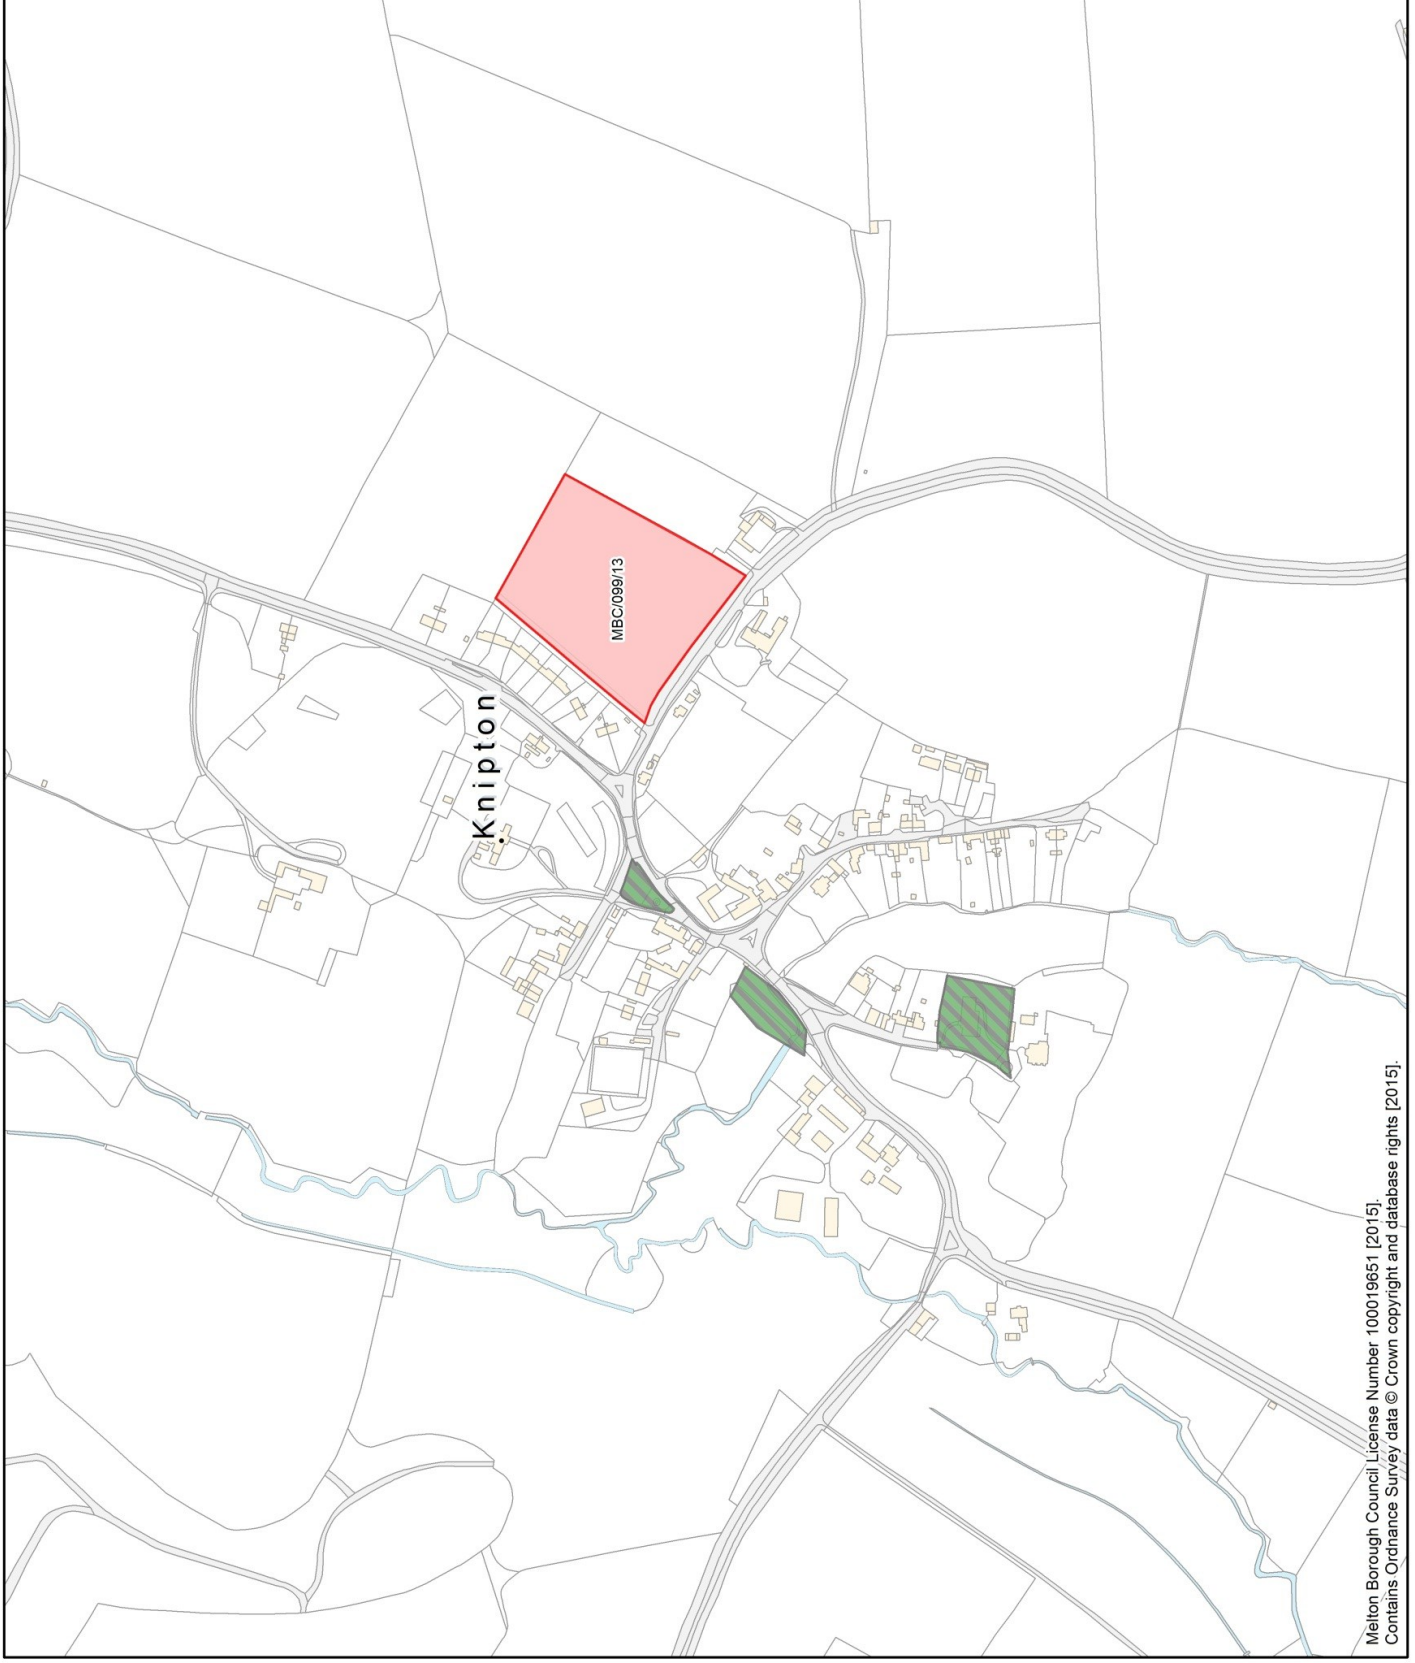

KNOSSINGTON


Key

 Local Green Space

MELTON LOCAL PLAN EMERGING OPTIONS CONSULTATION DRAFT

Original scale (A4):

1:5,000

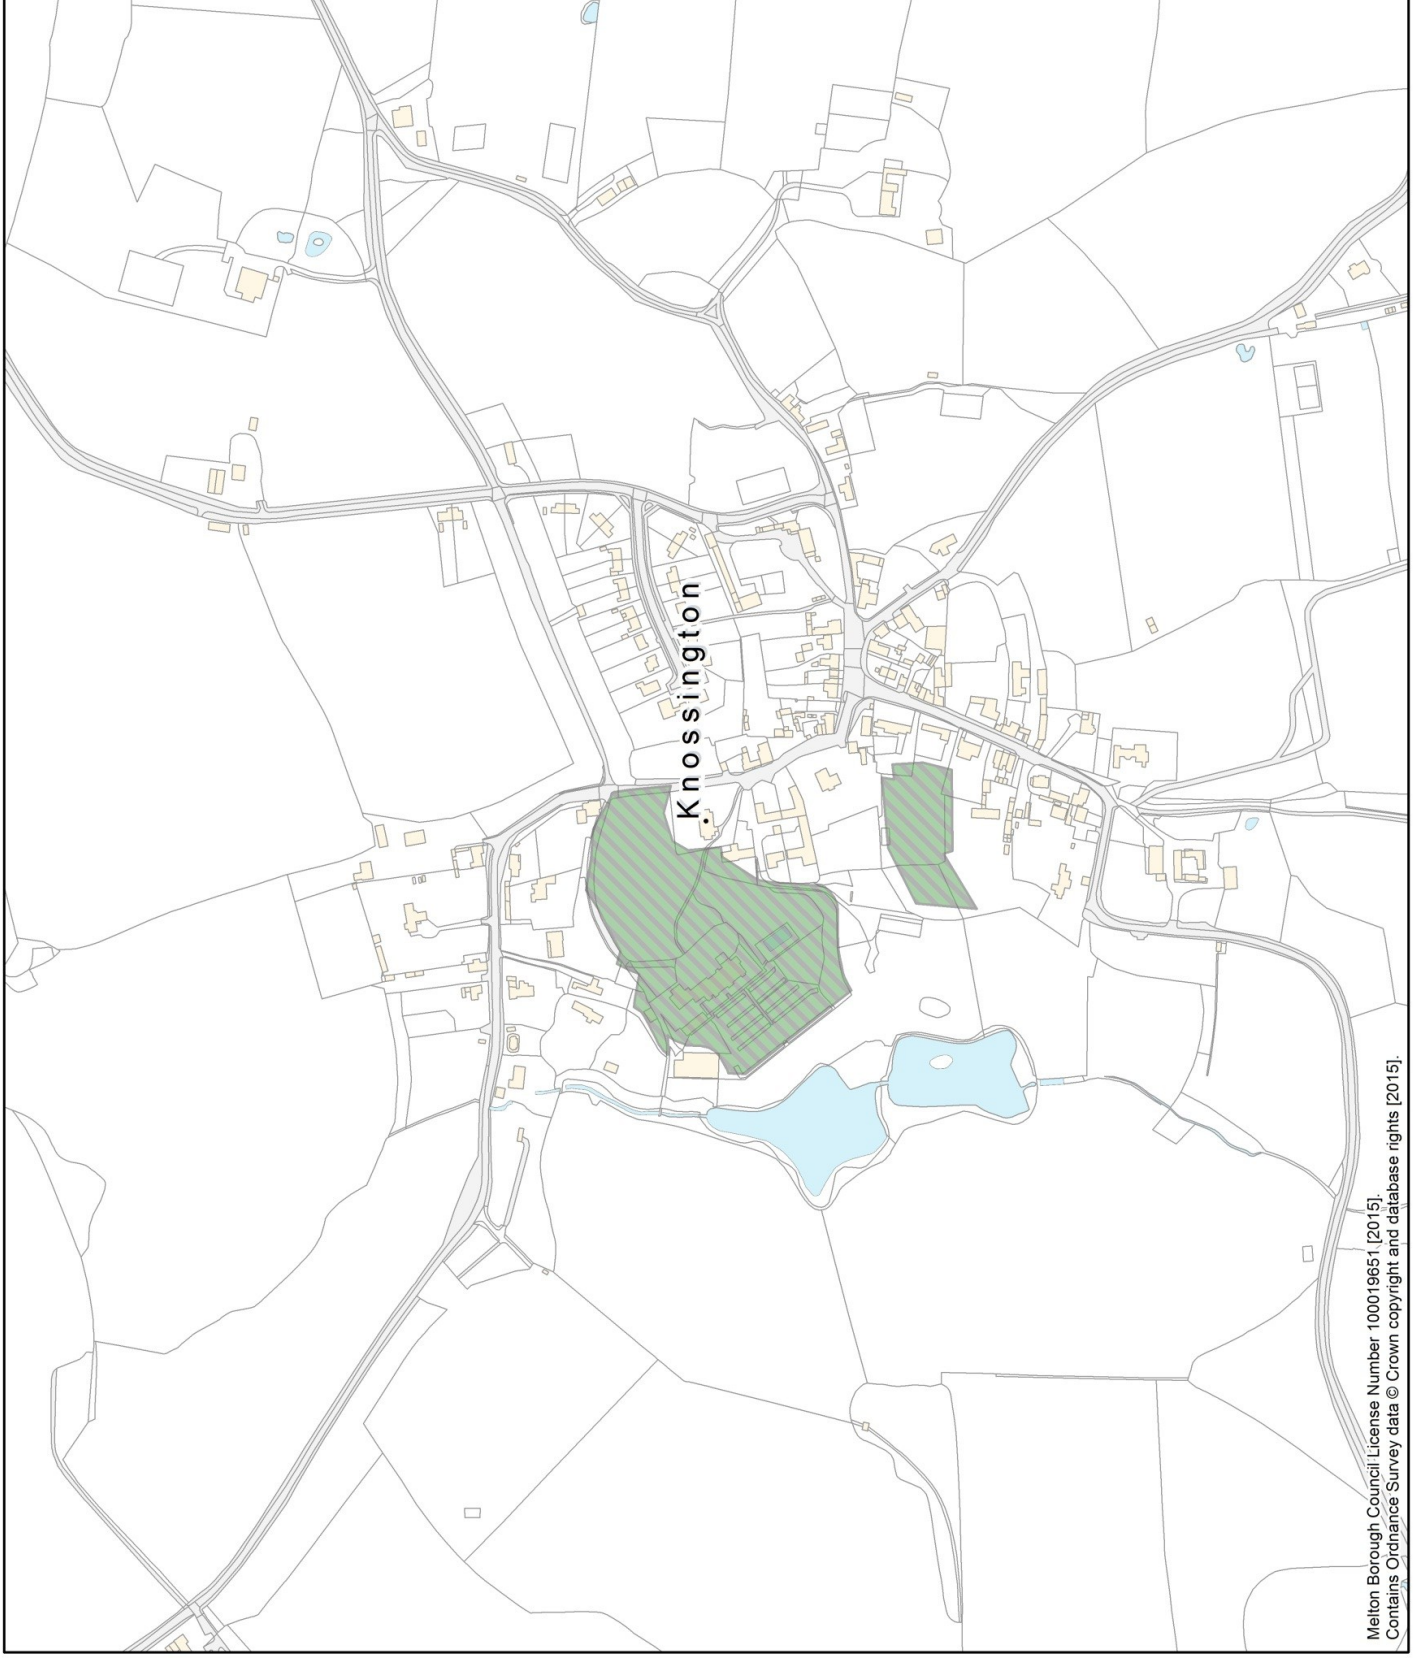

LONG CLAWSON

Key

- Potential Option
- Rejected SHLAA Site
- Local Green Space


MELTON LOCAL PLAN EMERGING OPTIONS CONSULTATION DRAFT

Original scale (A4):

1:7,500



Melton
Borough
Council

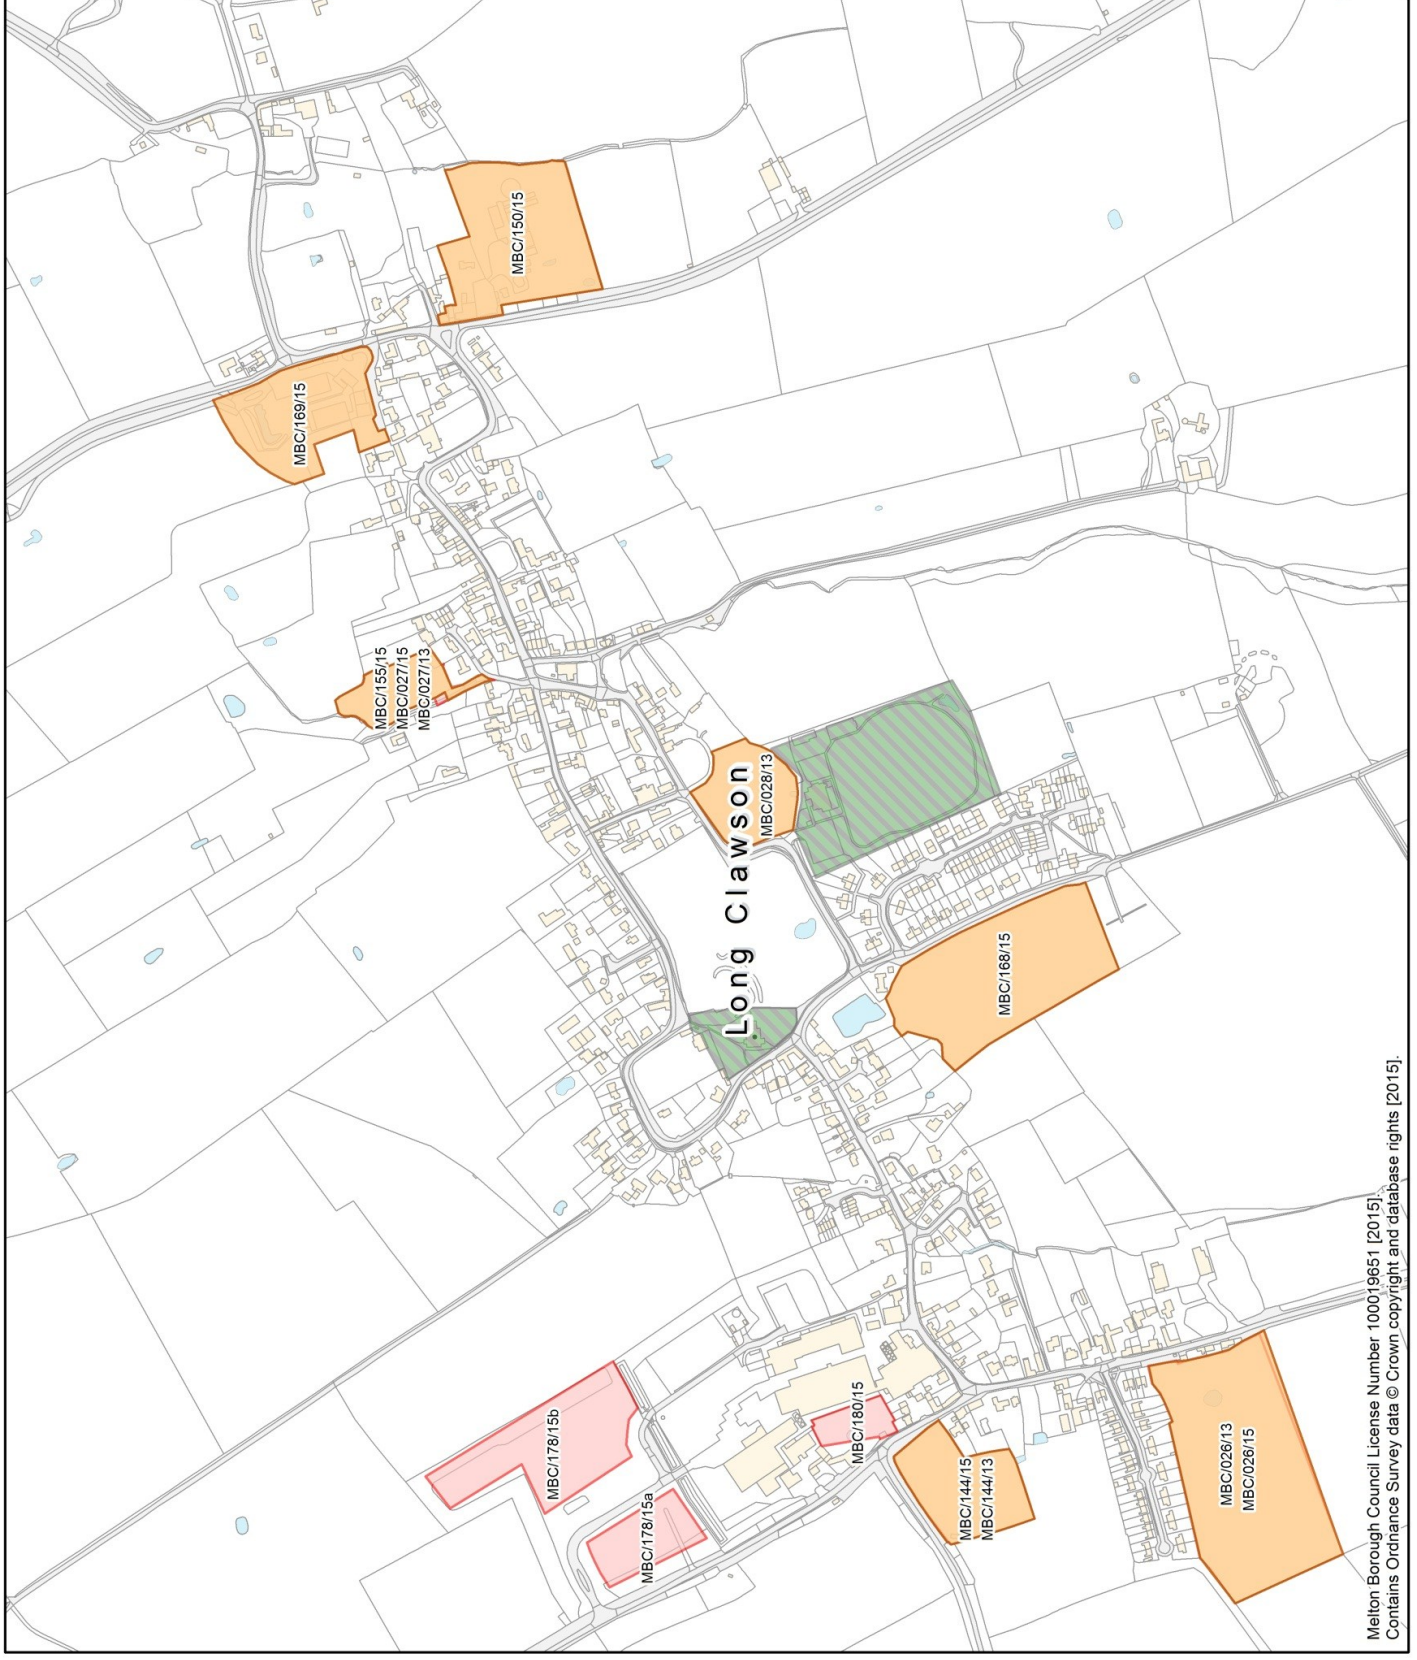

MUSTON

Key




Rejected SHLAA Site
Local Green Space

MELTON LOCAL PLAN EMERGING OPTIONS CONSULTATION DRAFT


Original scale (A4):

1:5,000

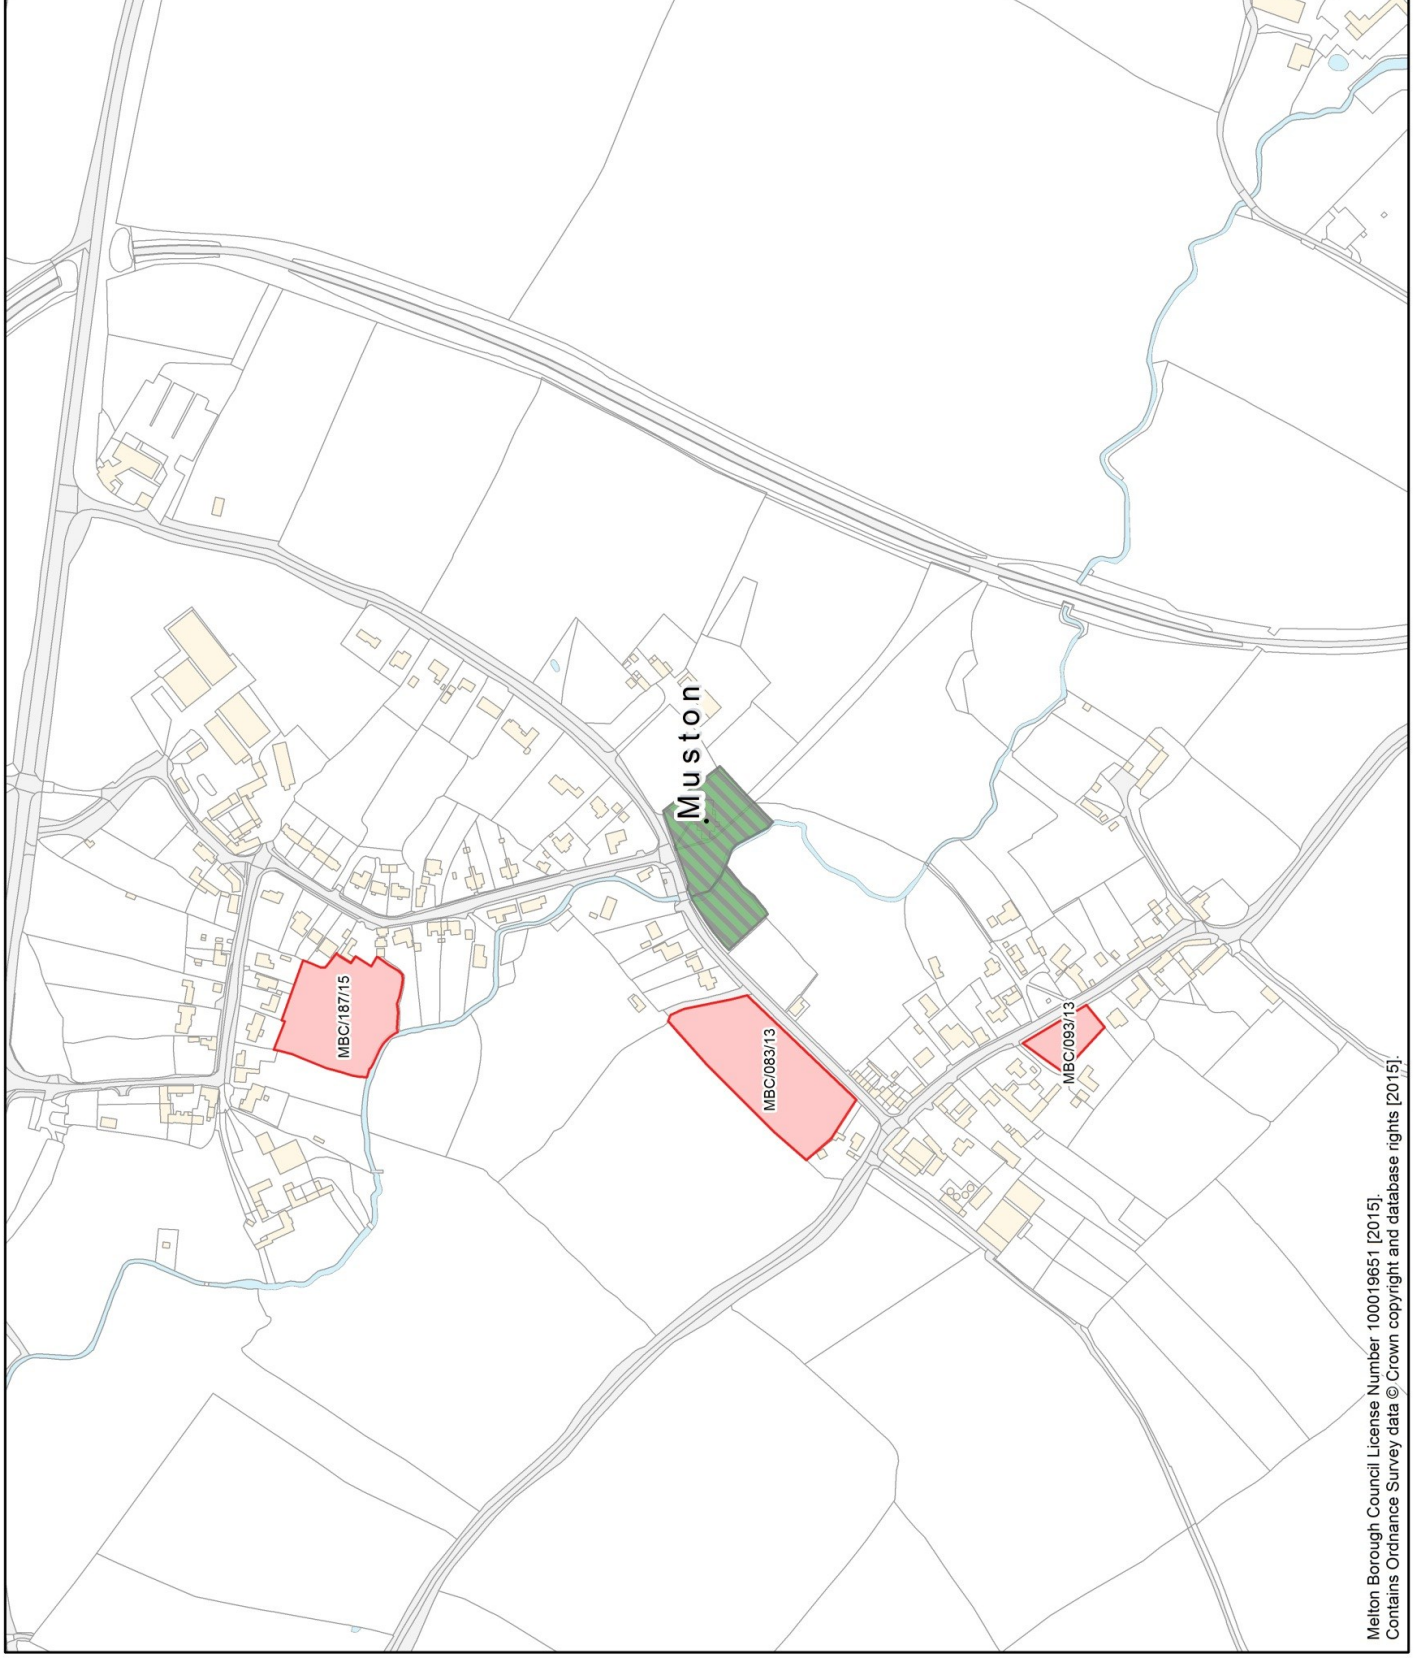

NETHER BROUGHTON


Key

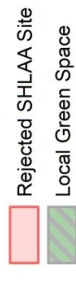

MELTON LOCAL PLAN EMERGING OPTIONS CONSULTATION DRAFT

Original scale (A4):

1:5,000

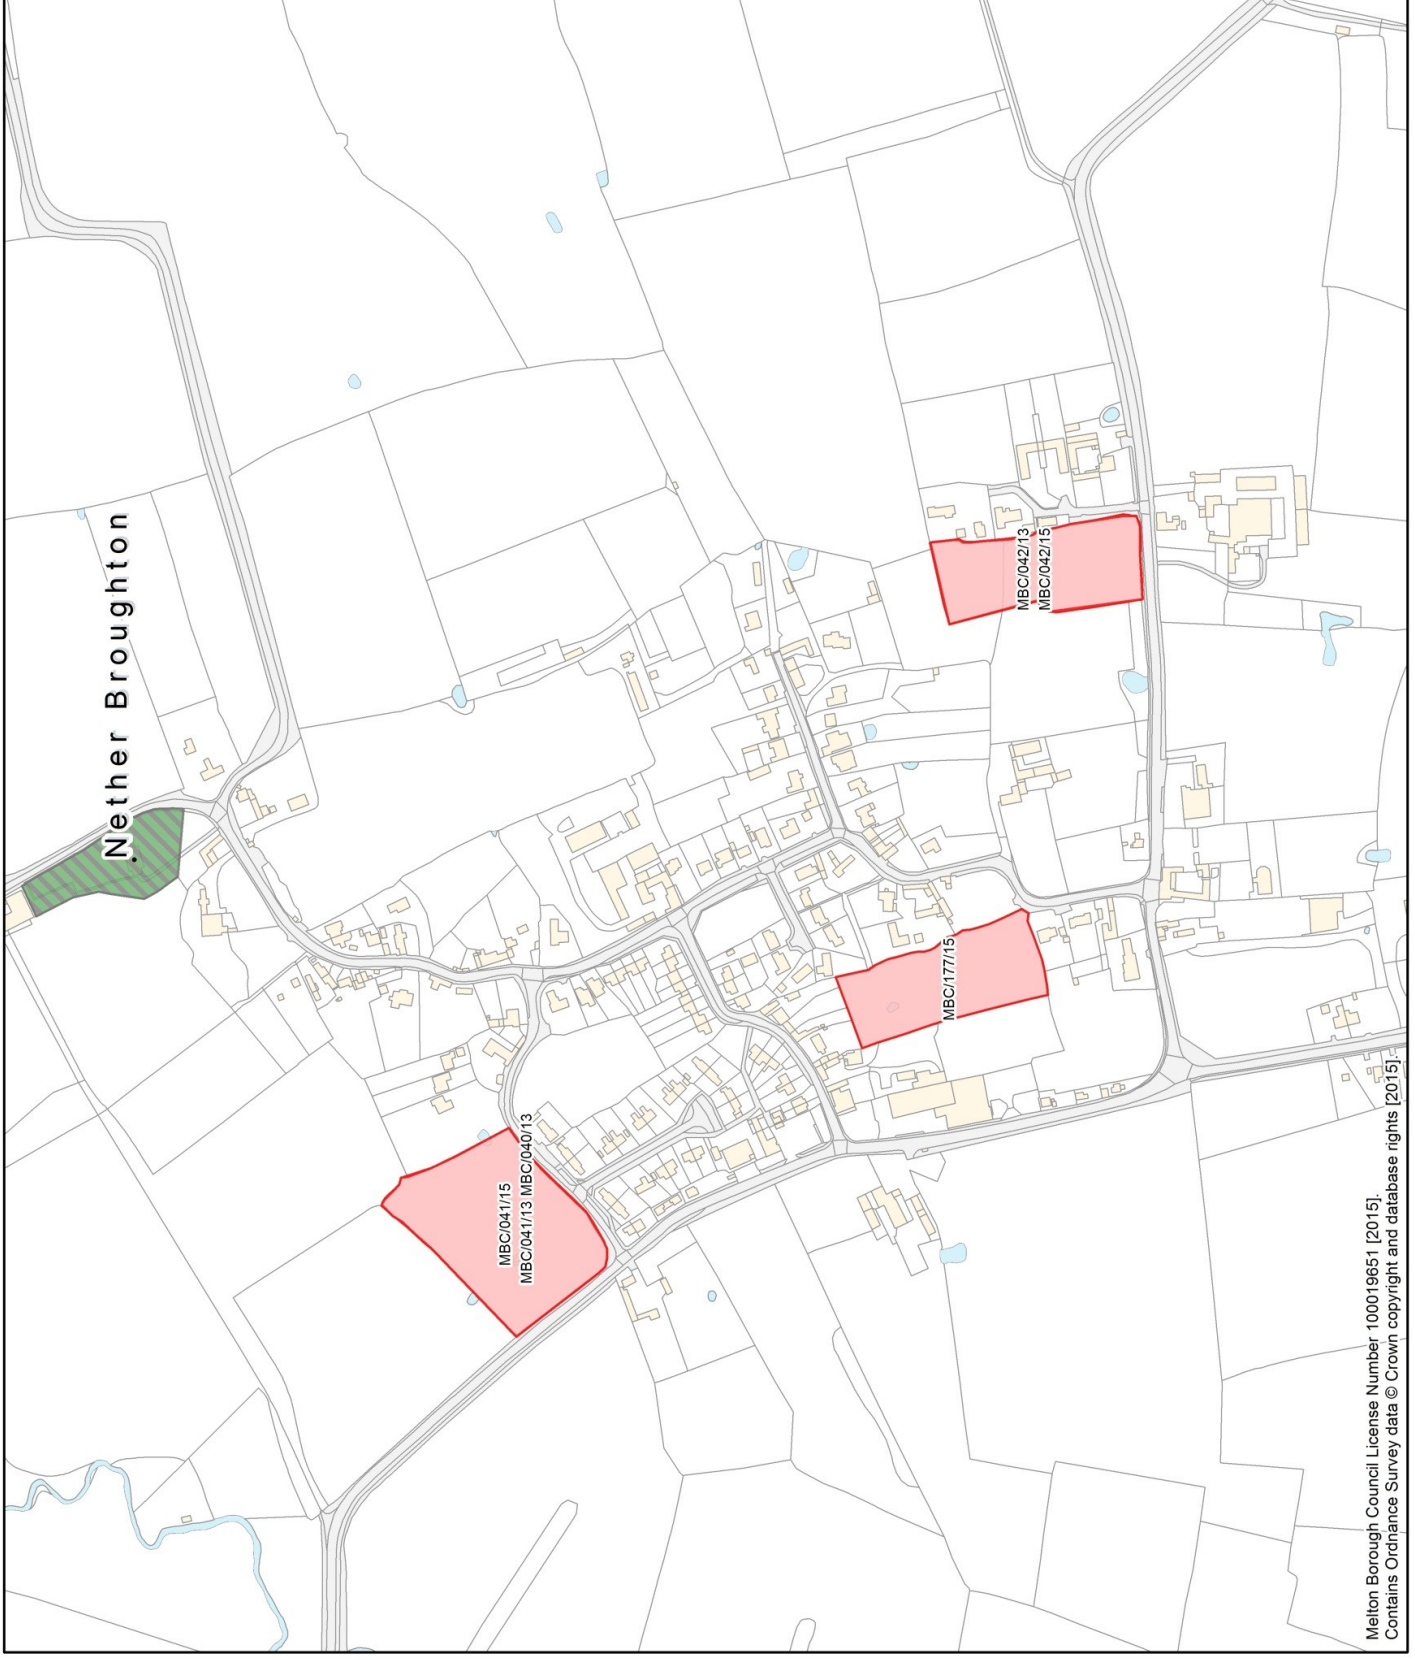

NORMANTON


Key

- Area of Separation
- Rejected SHLAA Site

MELTON LOCAL PLAN EMERGING OPTIONS CONSULTATION DRAFT

Original scale (A4):

1:12,500

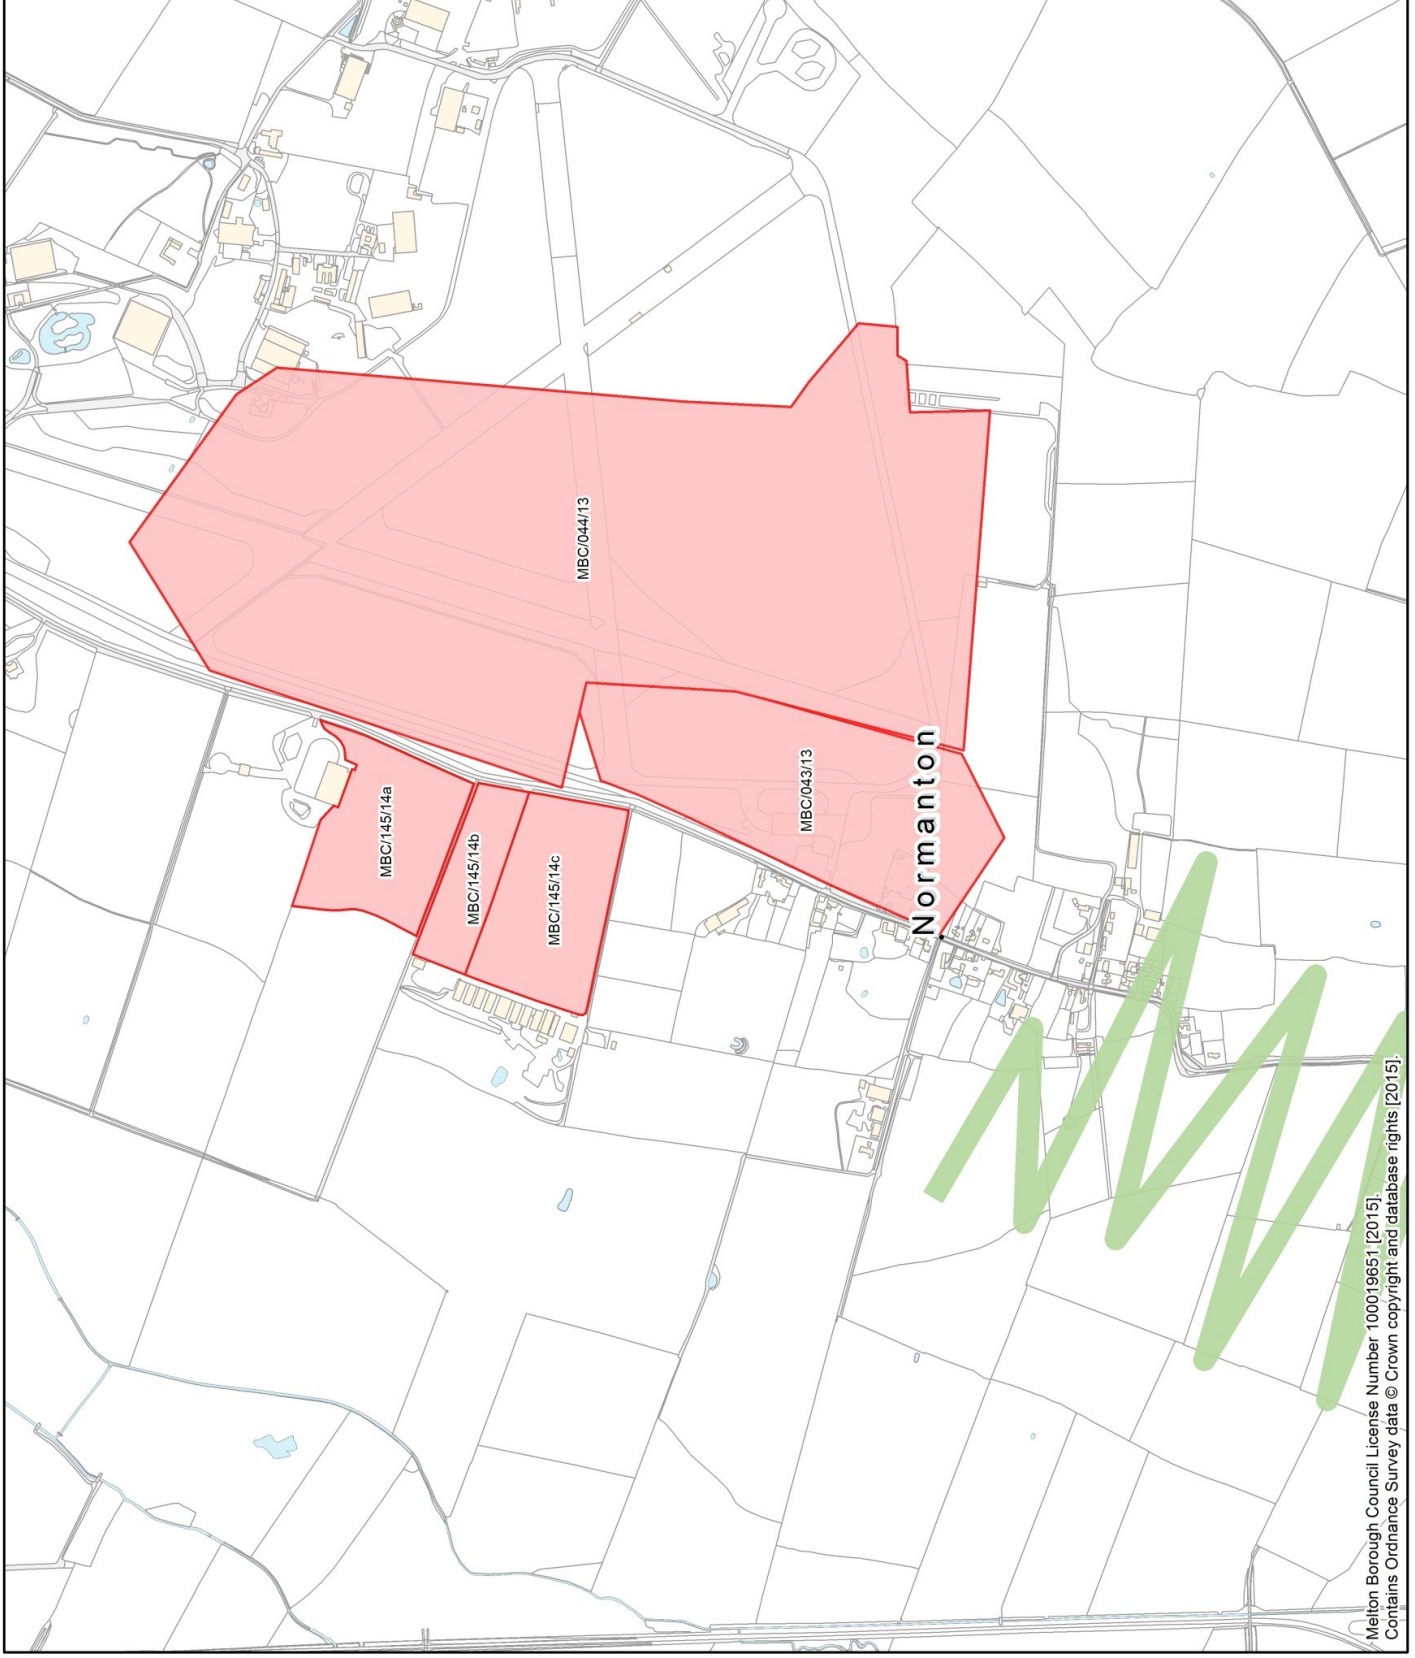

OLD DALBY

Key

- Rejected SHLAA Site
- Local Green Space


MELTON LOCAL PLAN EMERGING OPTIONS CONSULTATION DRAFT

Original scale (A4):

1:7,500



Melton
Borough
Council

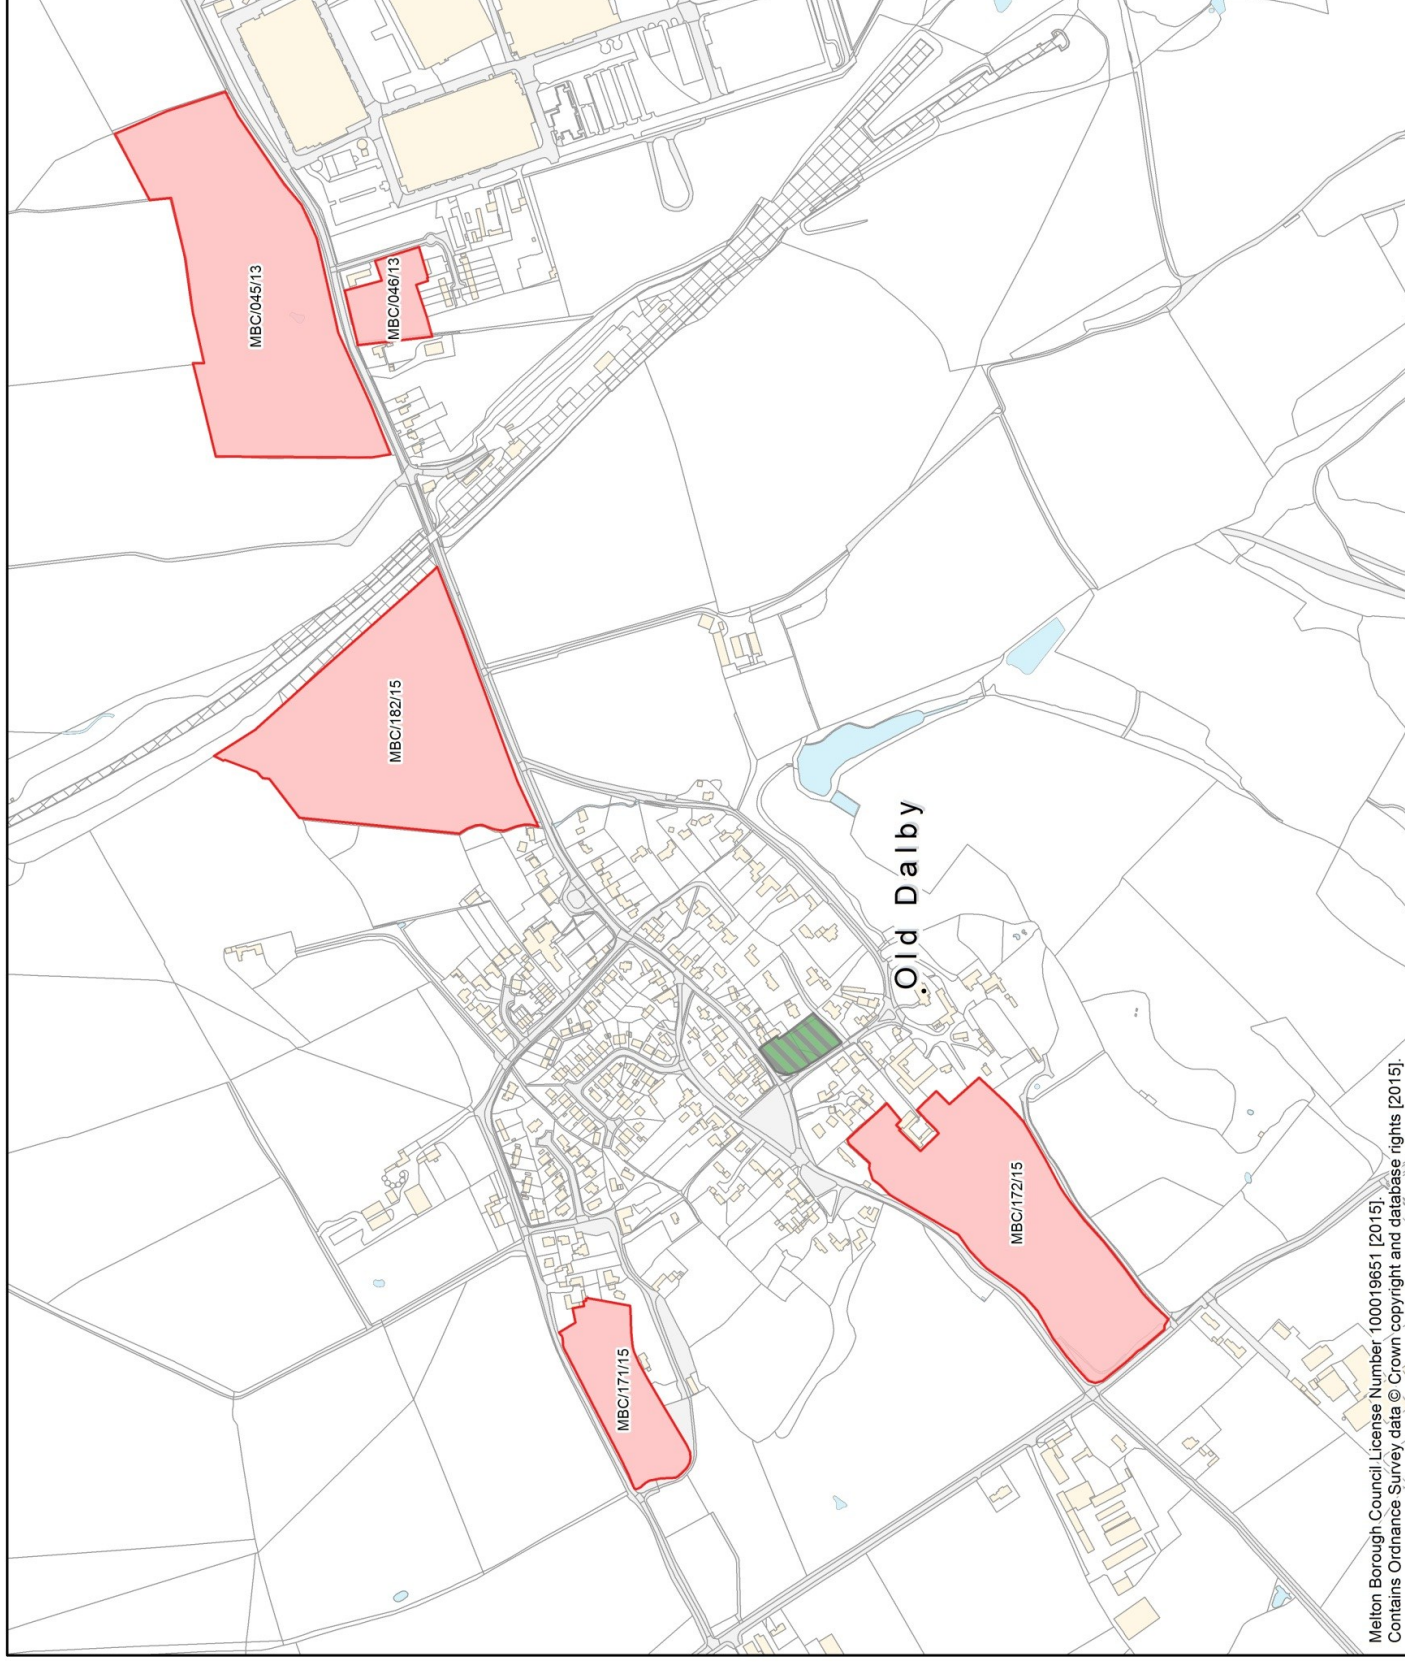

PLUNGAR


Key

- Rejected SHLAA Site
- Local Green Space

MELTON LOCAL PLAN EMERGING OPTIONS CONSULTATION DRAFT

Original scale (A4):

1:5,000

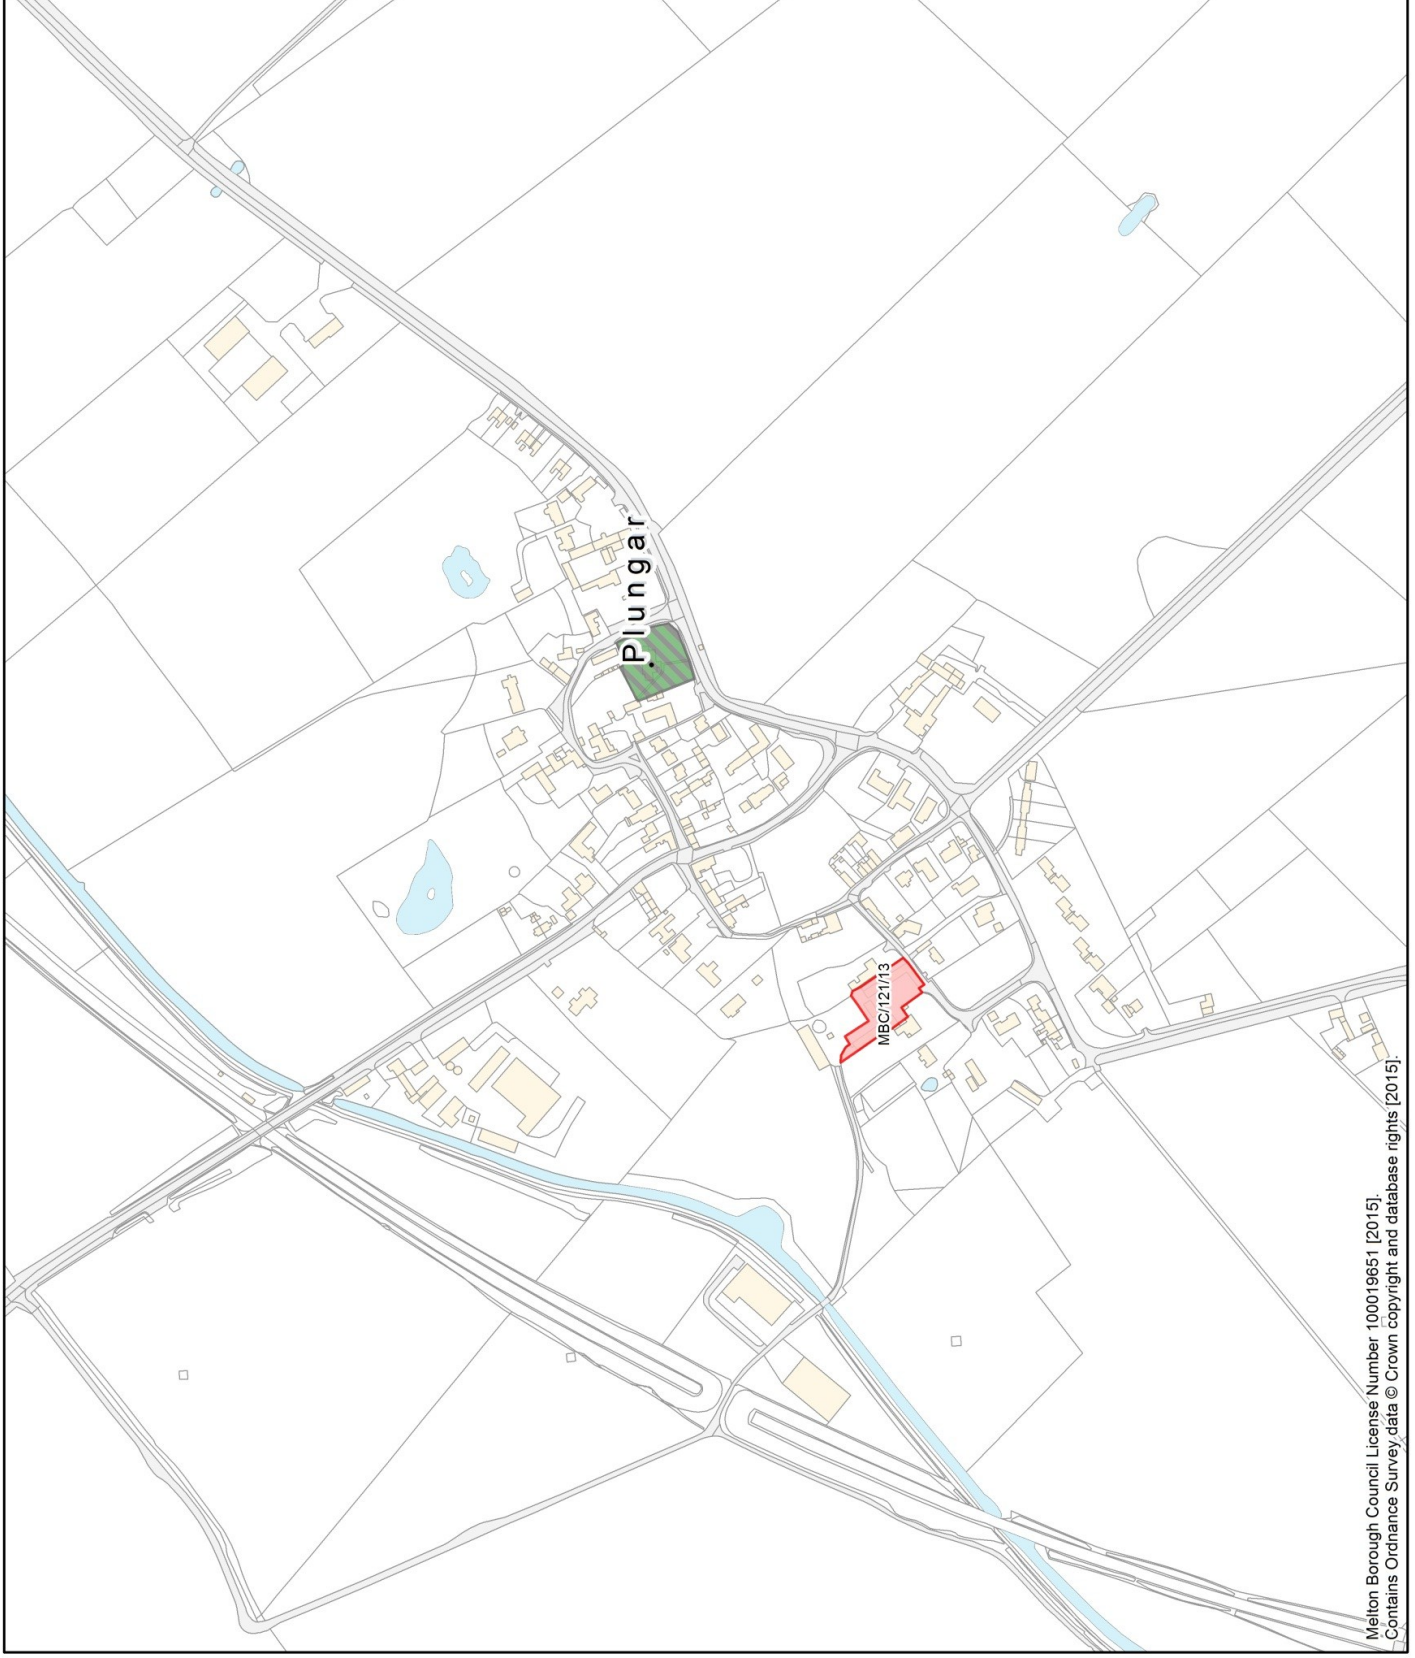

QUEENSWAY

Key

Rejected SHLAA Site


MELTON
LOCAL PLAN
EMERGING OPTIONS
CONSULTATION DRAFT

Original scale (A4):

1:5,000




Melton
Borough
Council

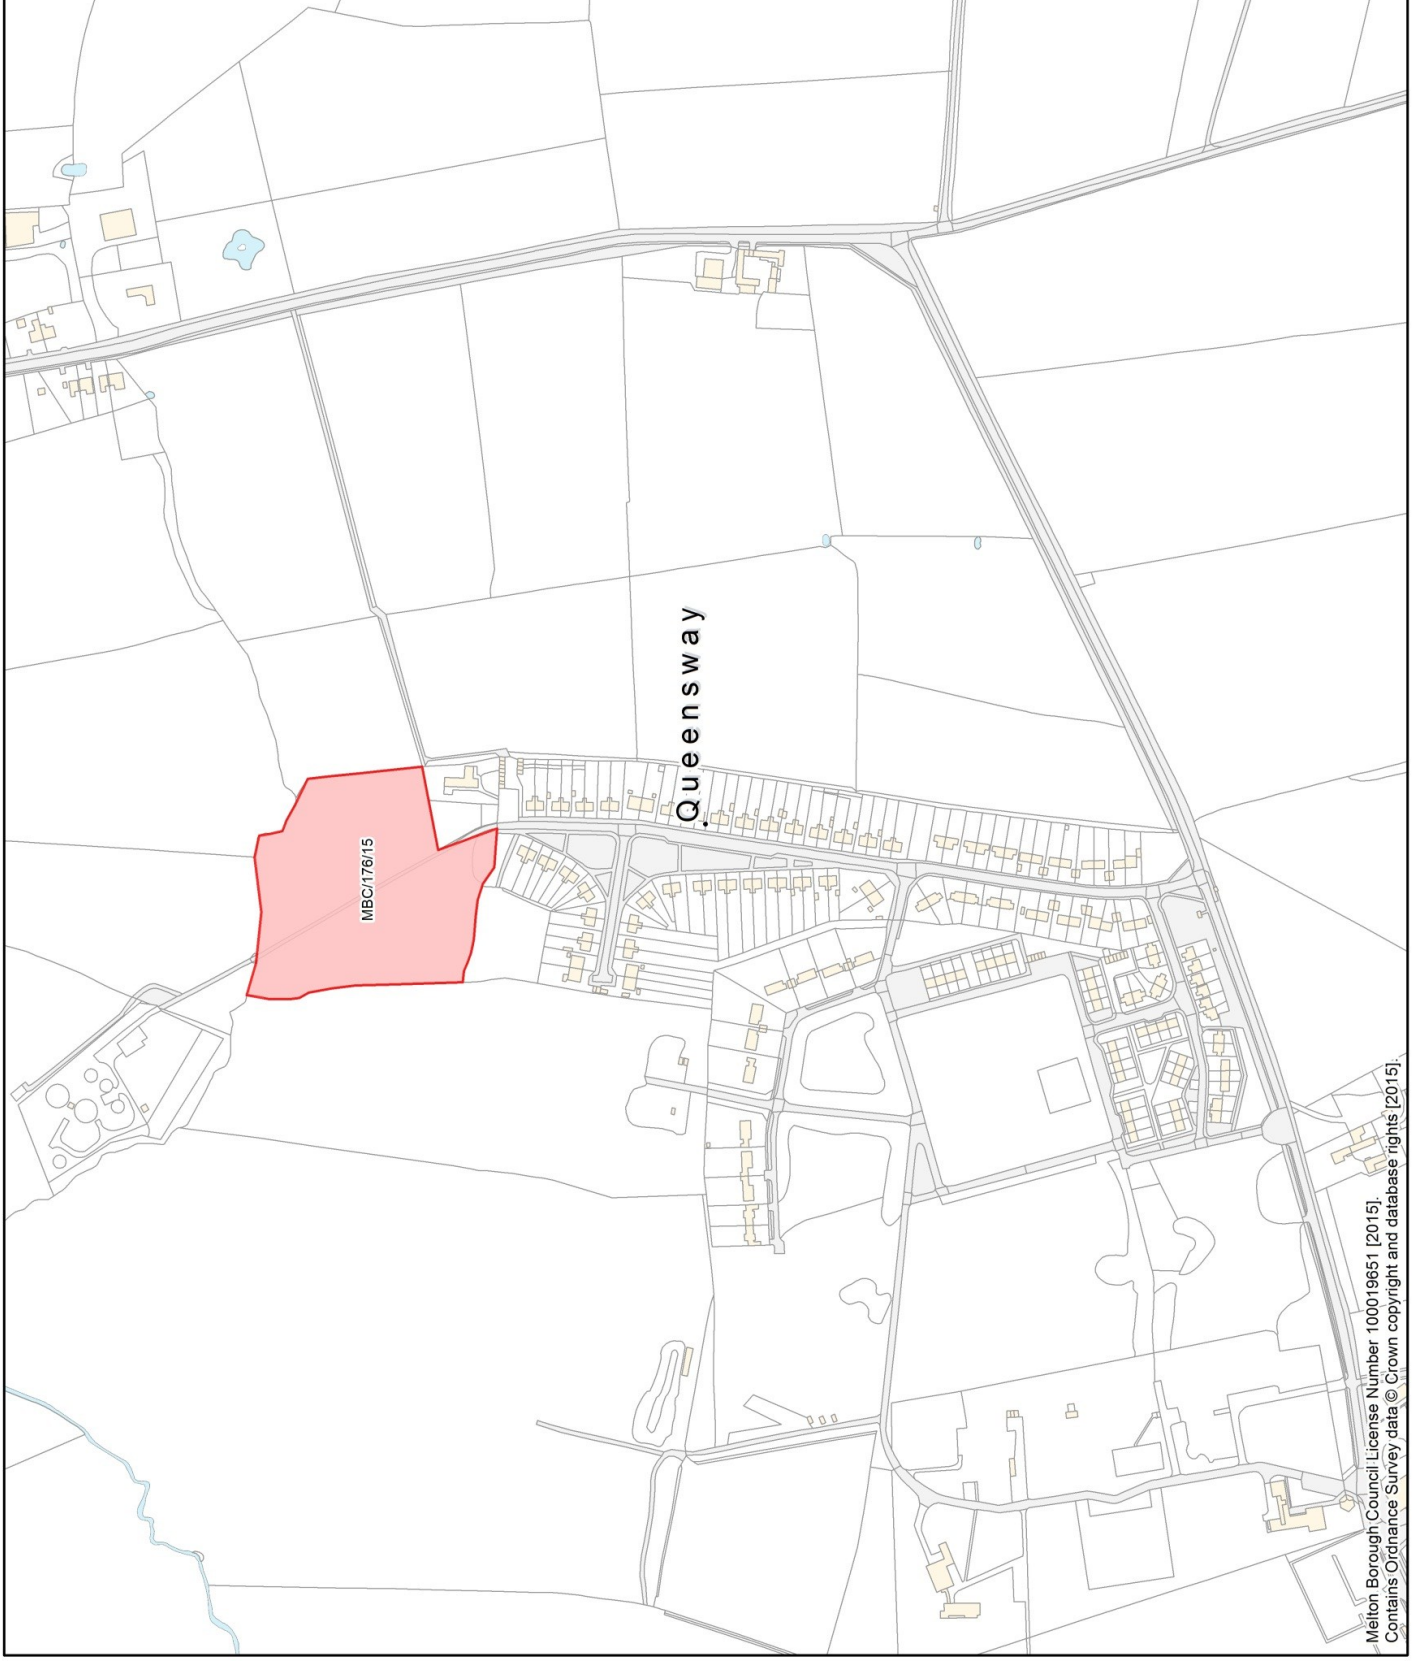

RAGDALE


Key

 Local Green Space

MELTON LOCAL PLAN EMERGING OPTIONS CONSULTATION DRAFT

Original scale (A4):

1:5,000

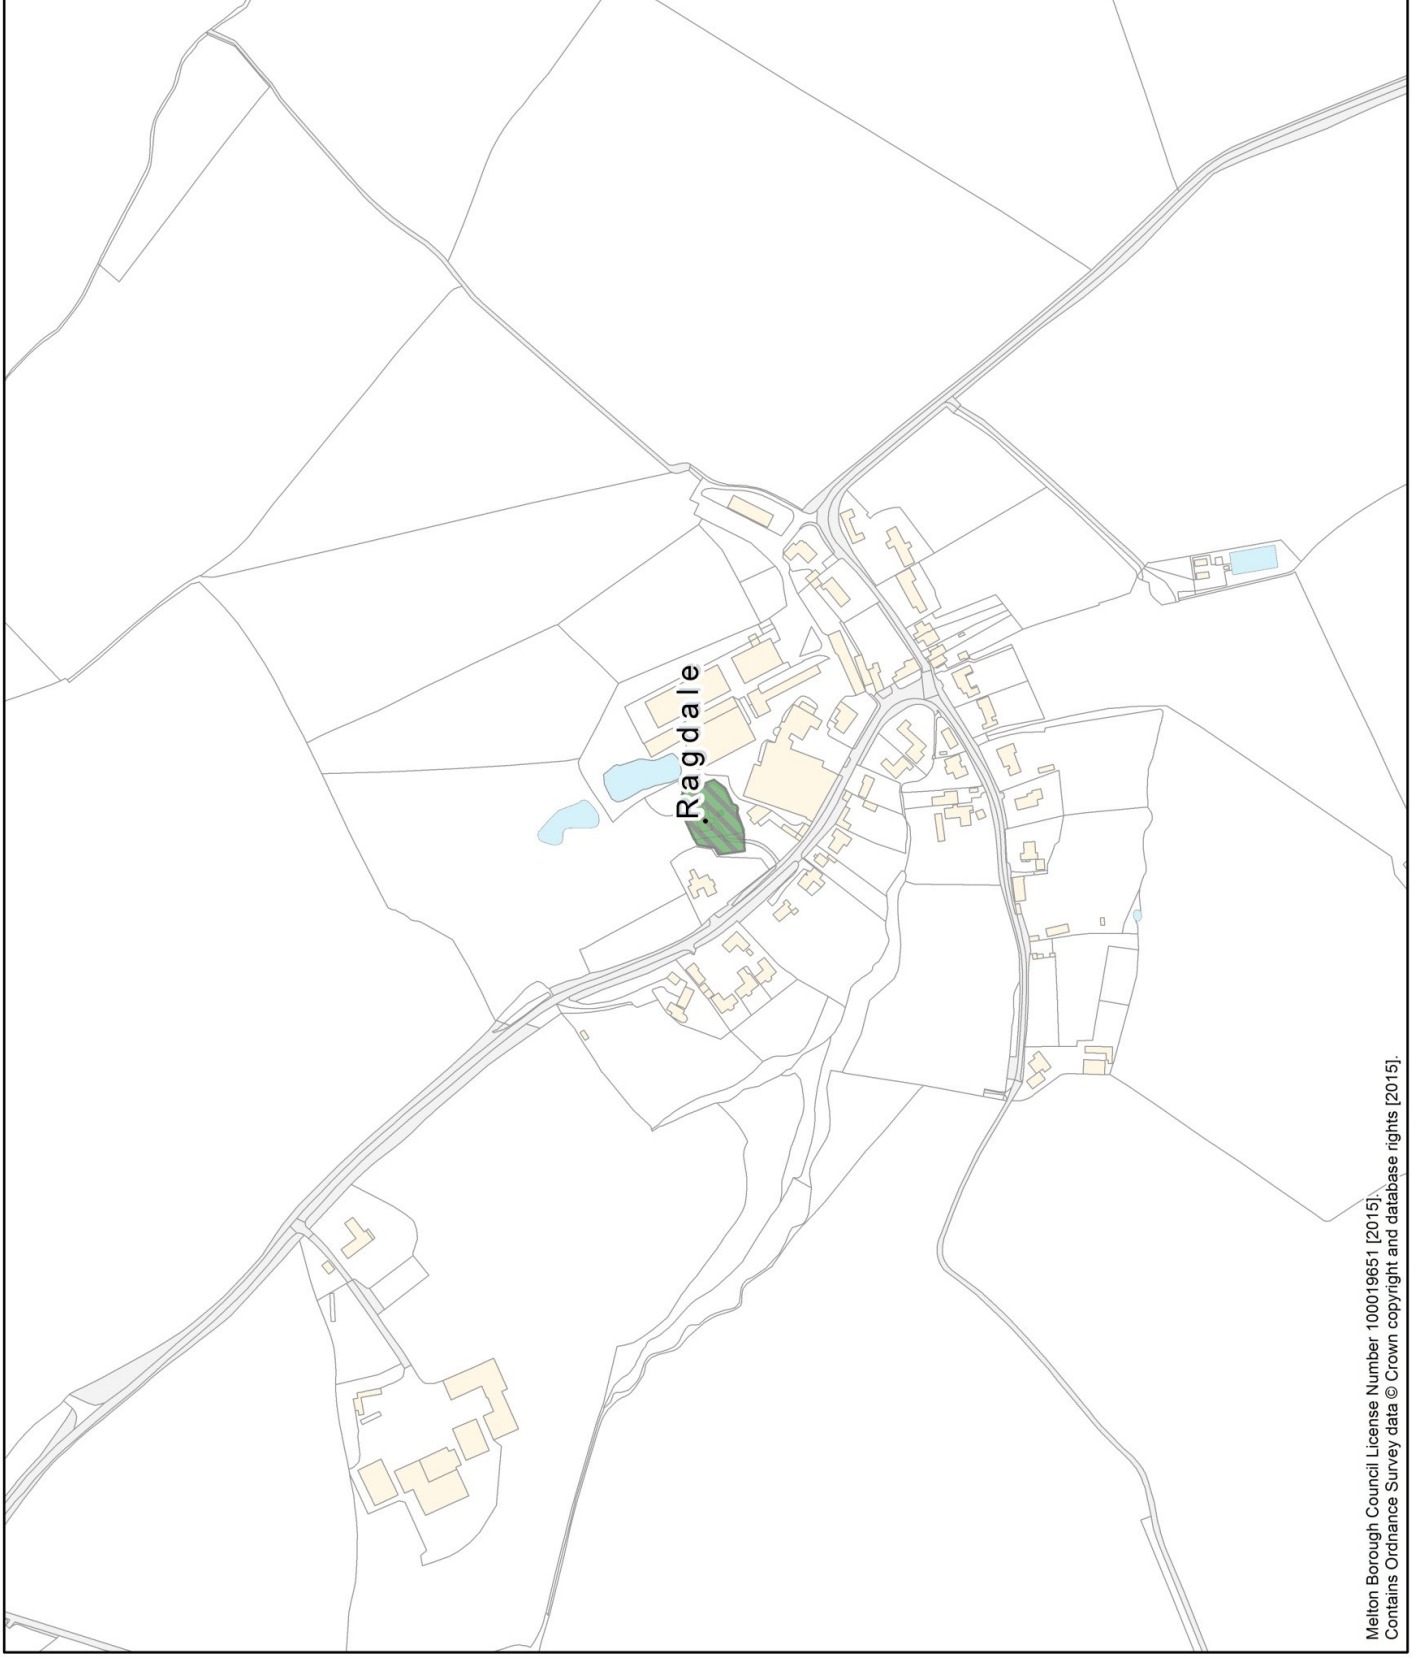

REDMILE

Key

- Rejected SHLAA Site
- Local Green Space


MELTON LOCAL PLAN EMERGING OPTIONS CONSULTATION DRAFT

Original scale (A4):

1:5,000



Melton
Borough
Council

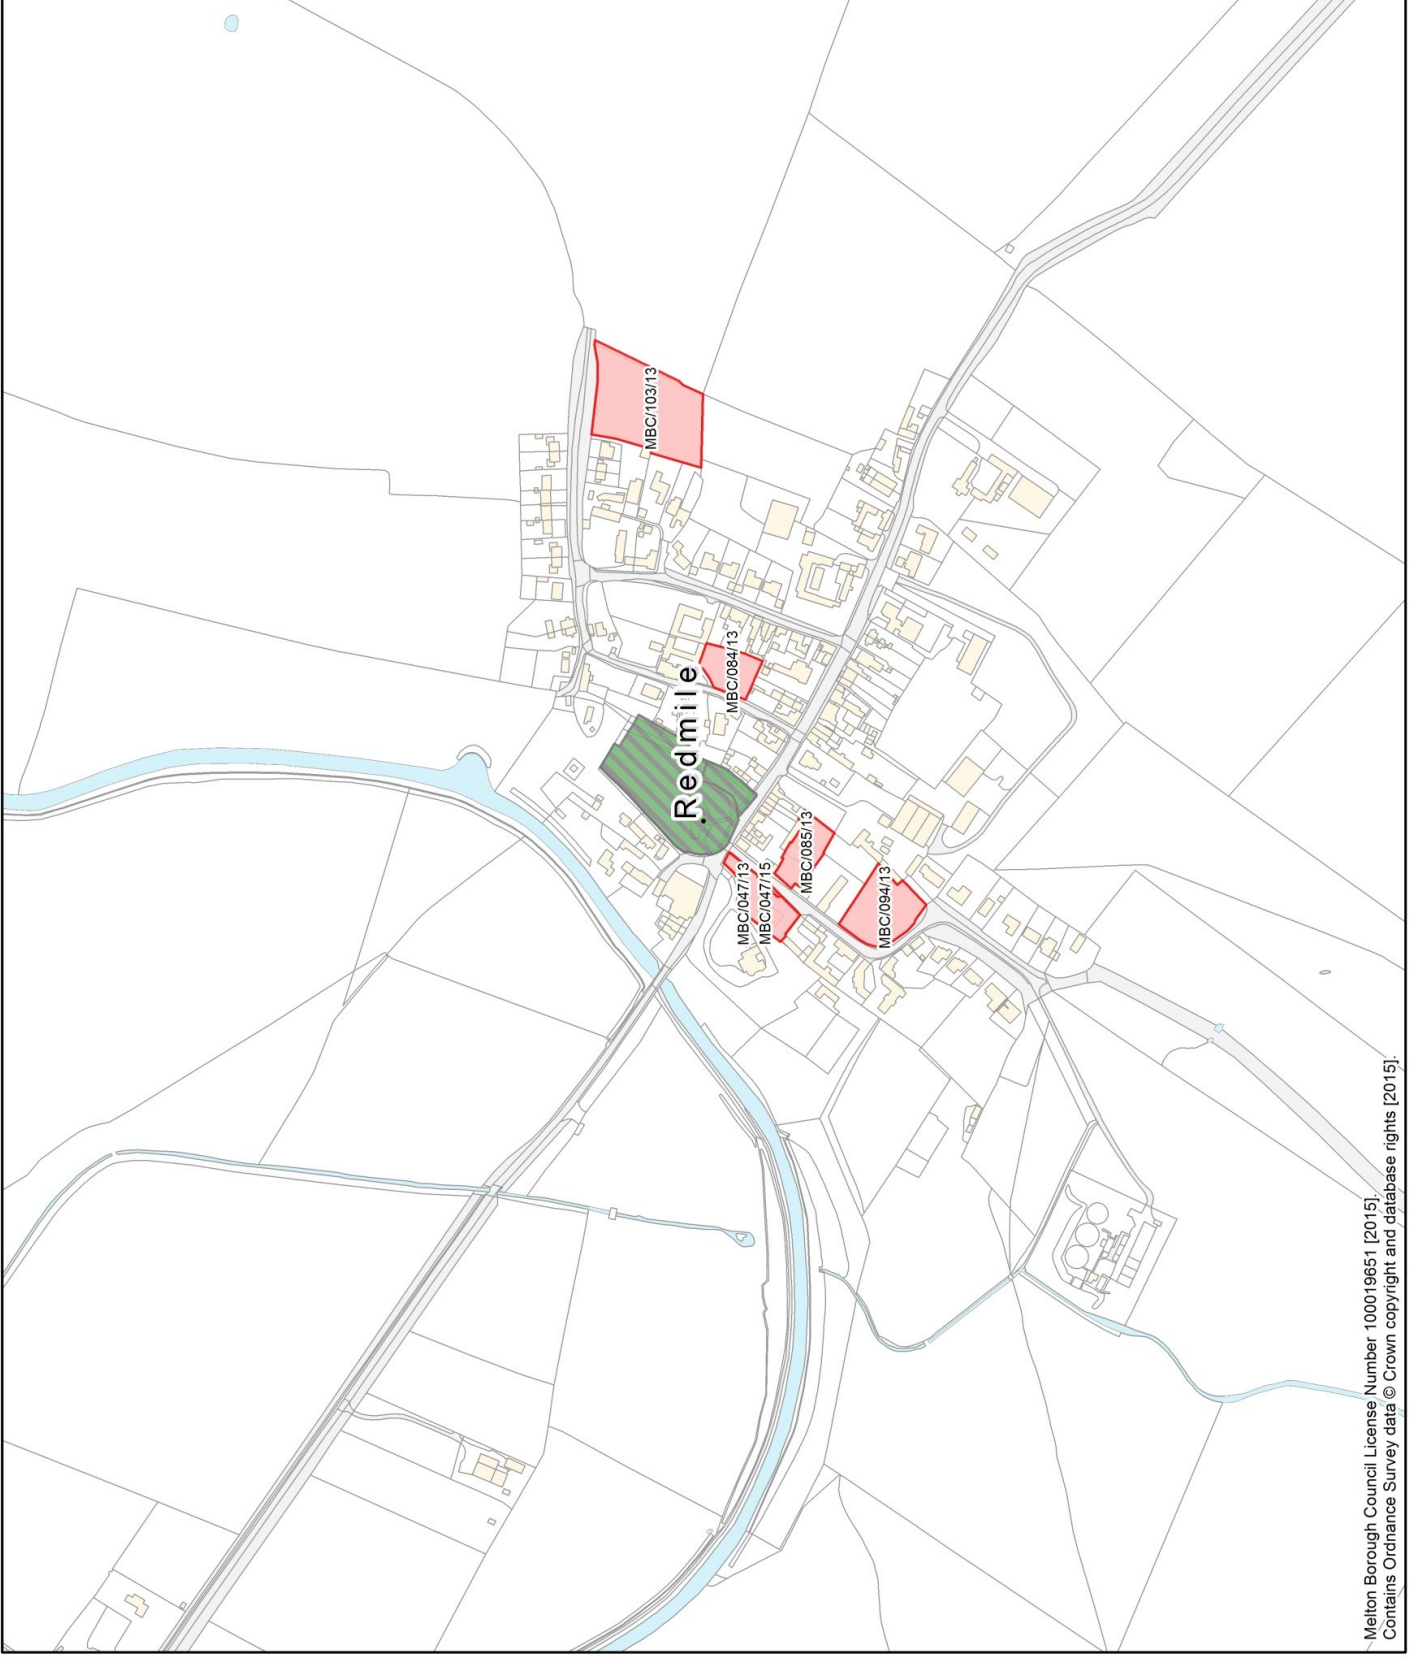

ROTHERBY


Key

Local Green Space

MELTON LOCAL PLAN EMERGING OPTIONS CONSULTATION DRAFT

Original scale (A4):

1:5,000

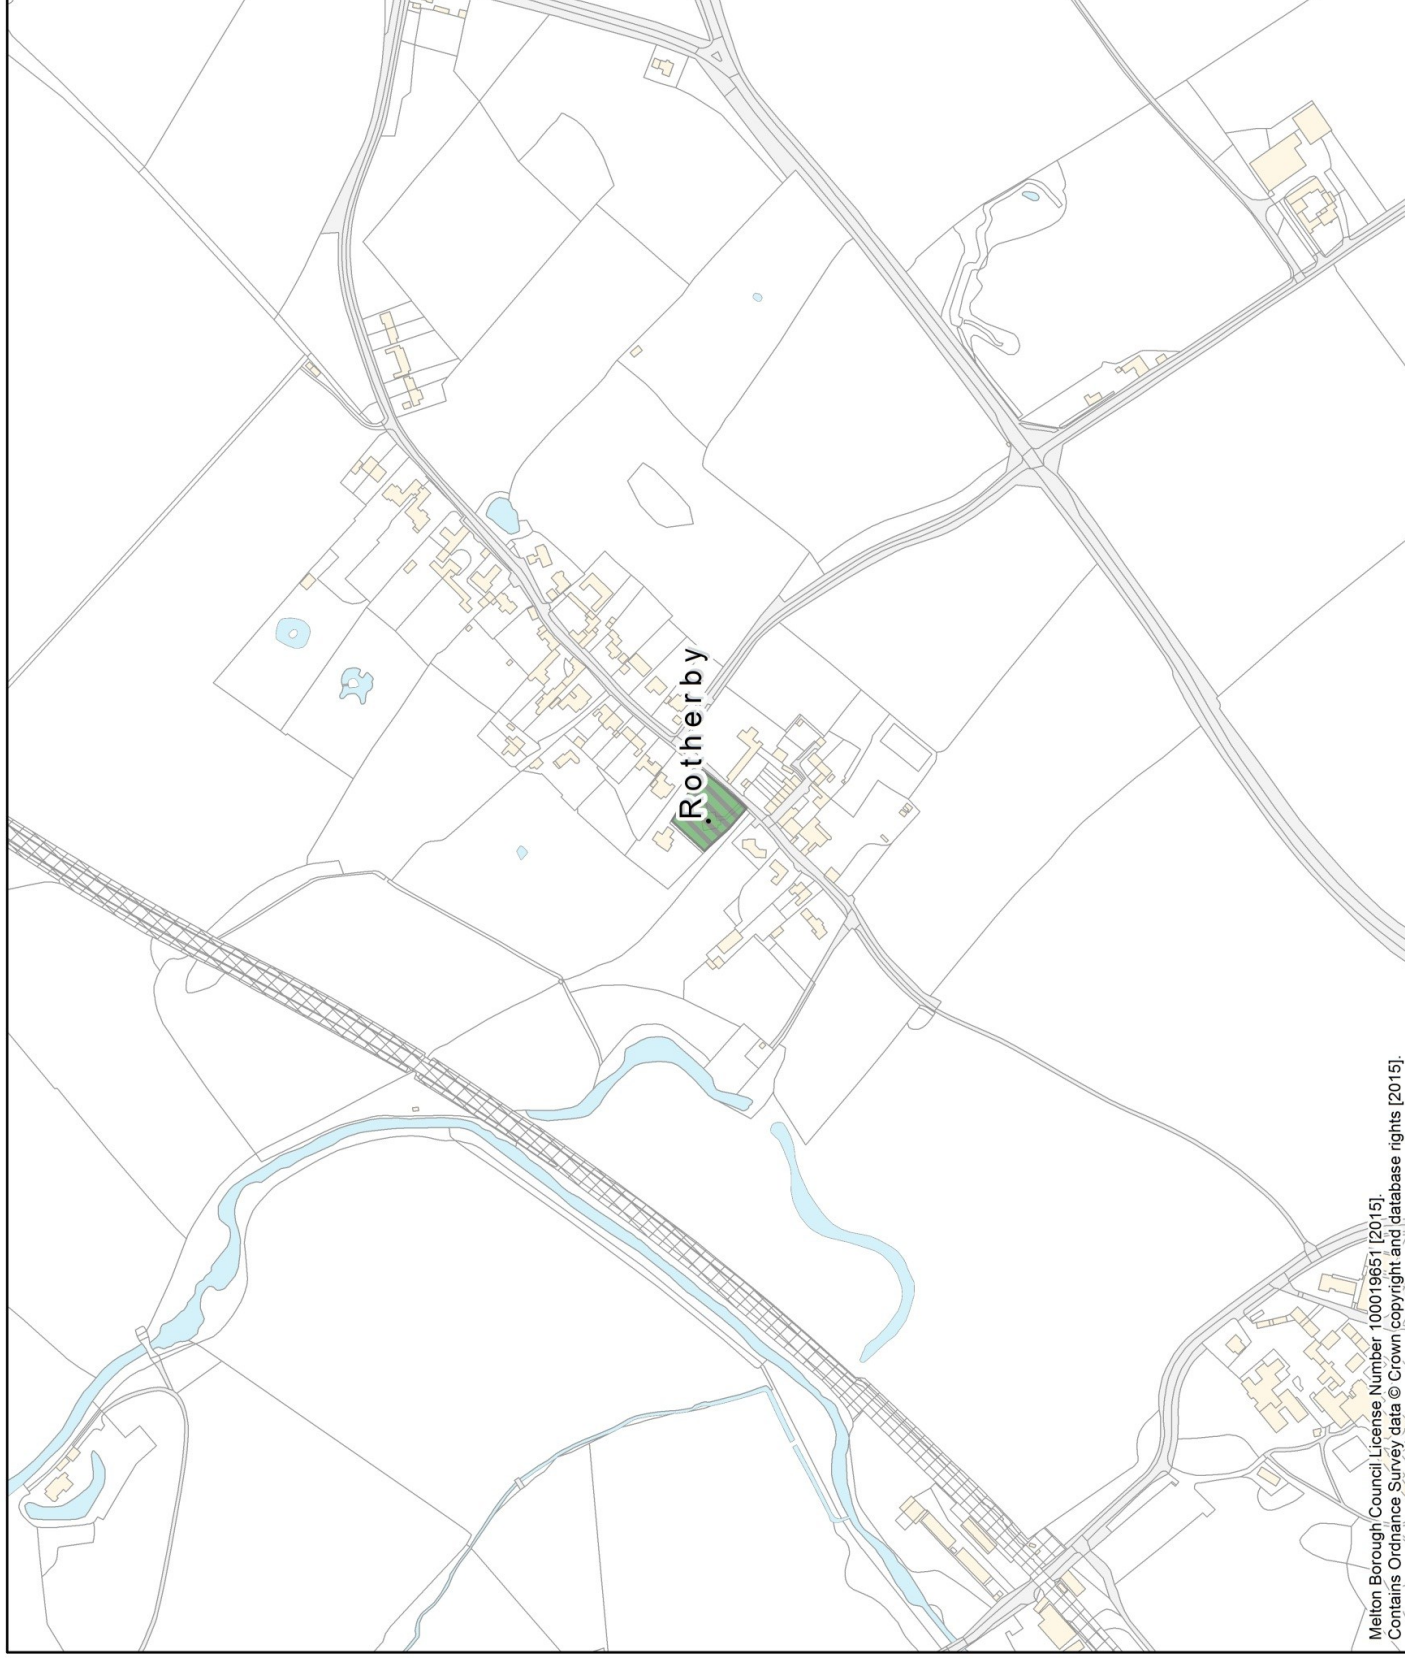

SCALFORD

Key



Rejected SHLAA Site


MELTON LOCAL PLAN EMERGING OPTIONS CONSULTATION DRAFT

Original scale (A4):

1:10,000



Melton
Borough
Council

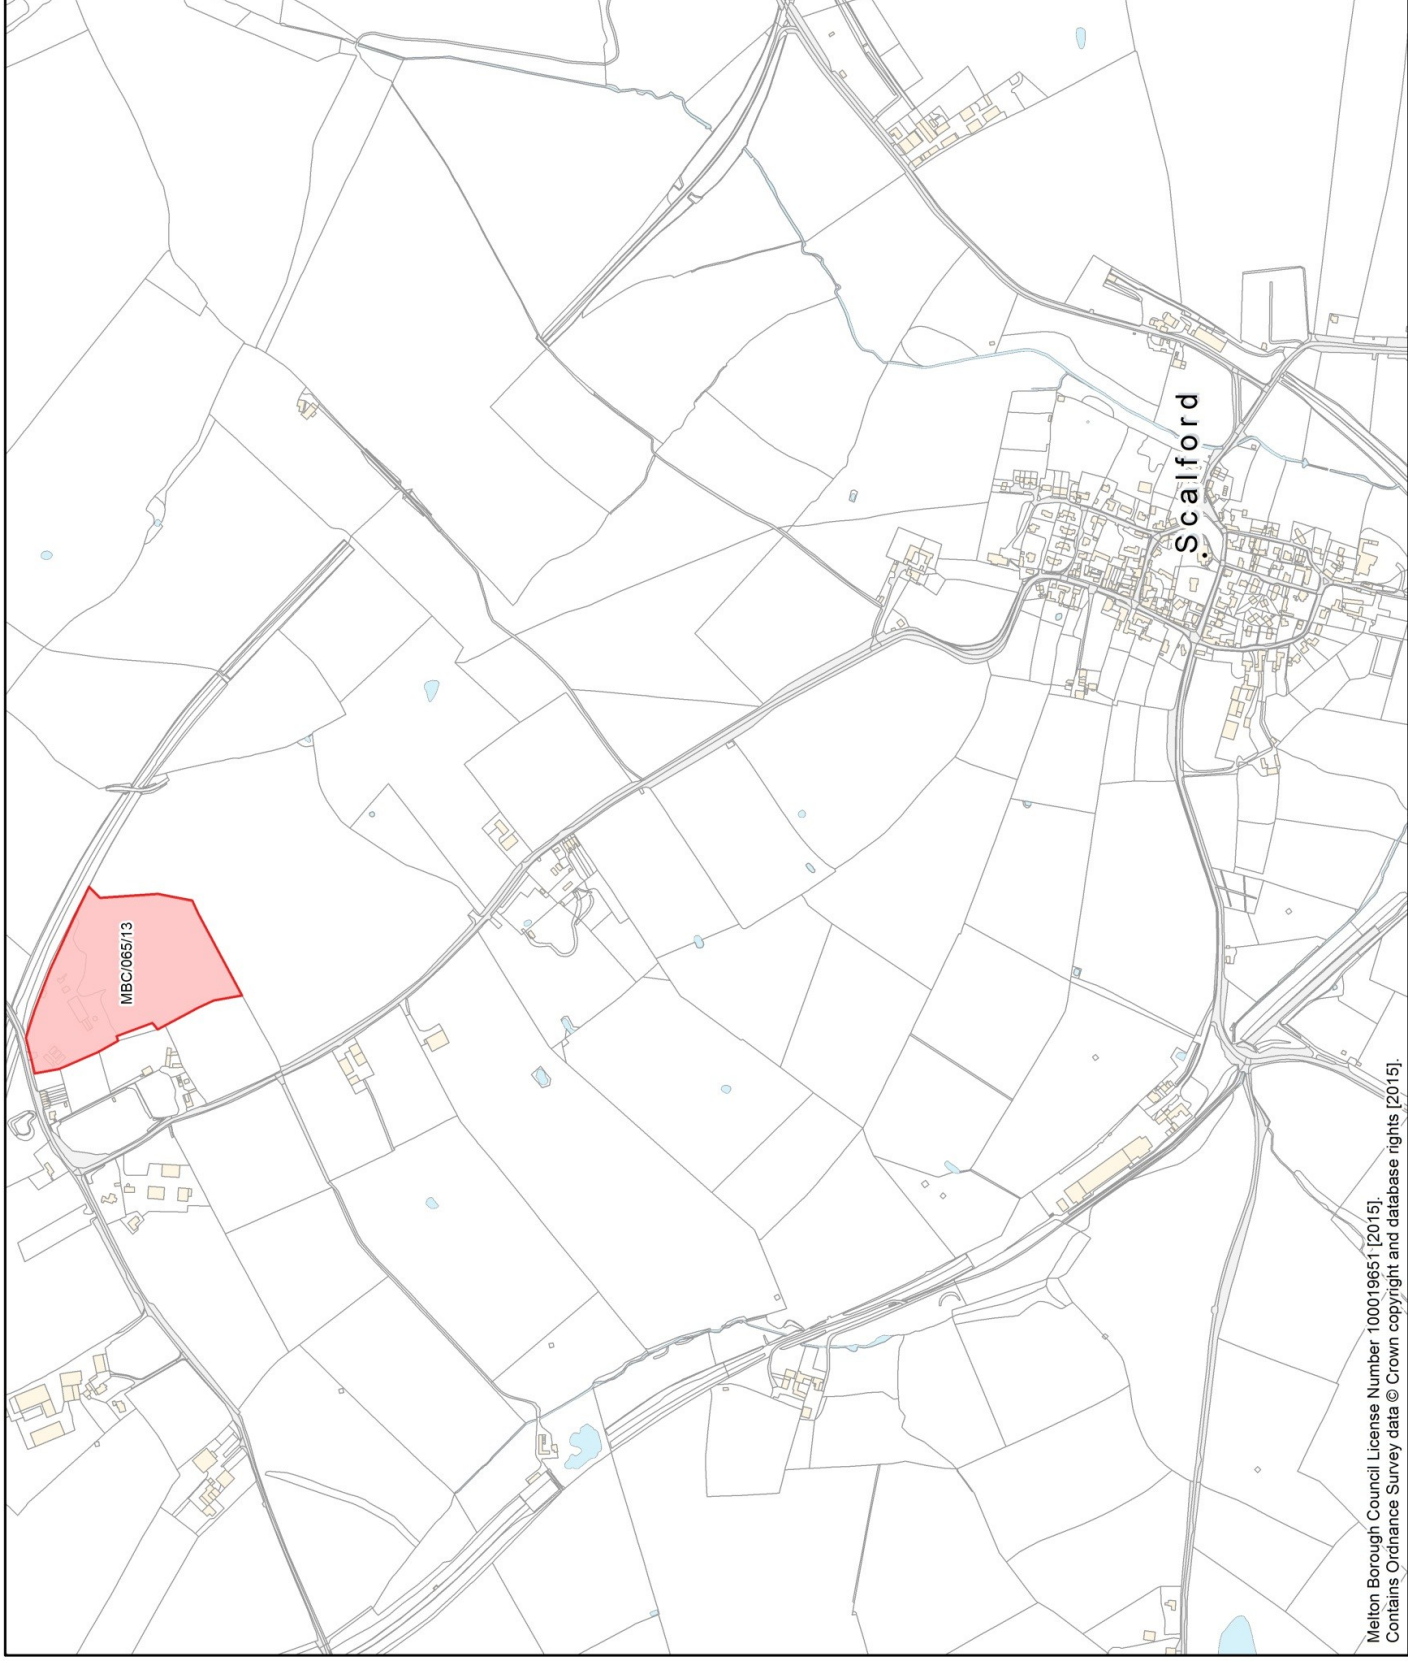

SIX HILLS


Key

 Rejected SHLAA Site

MELTON LOCAL PLAN EMERGING OPTIONS CONSULTATION DRAFT

Original scale (A4):

1:10,000

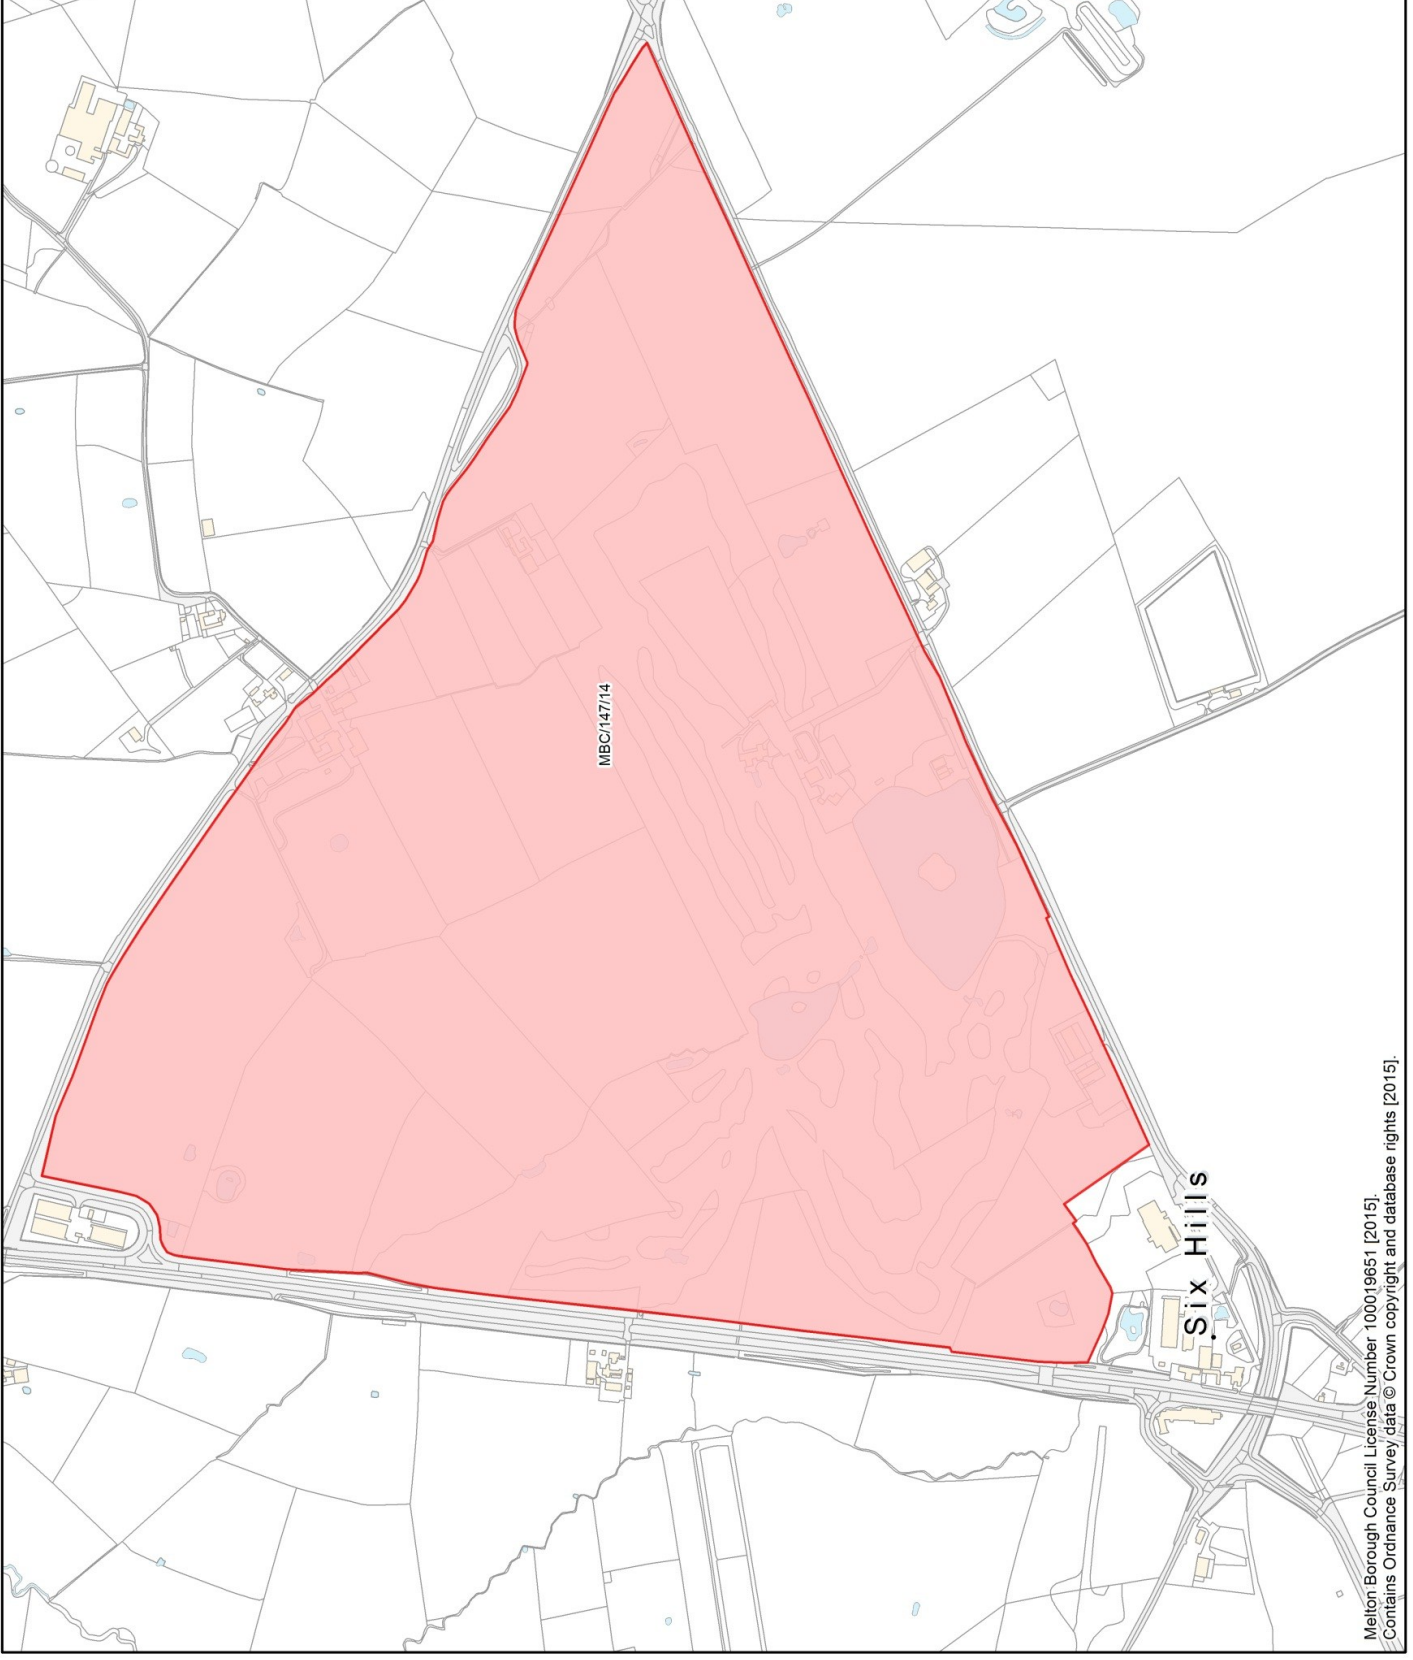

SOMERBY


Key

Potential Option

MELTON LOCAL PLAN EMERGING OPTIONS CONSULTATION DRAFT

Original scale (A4):

1:7,500

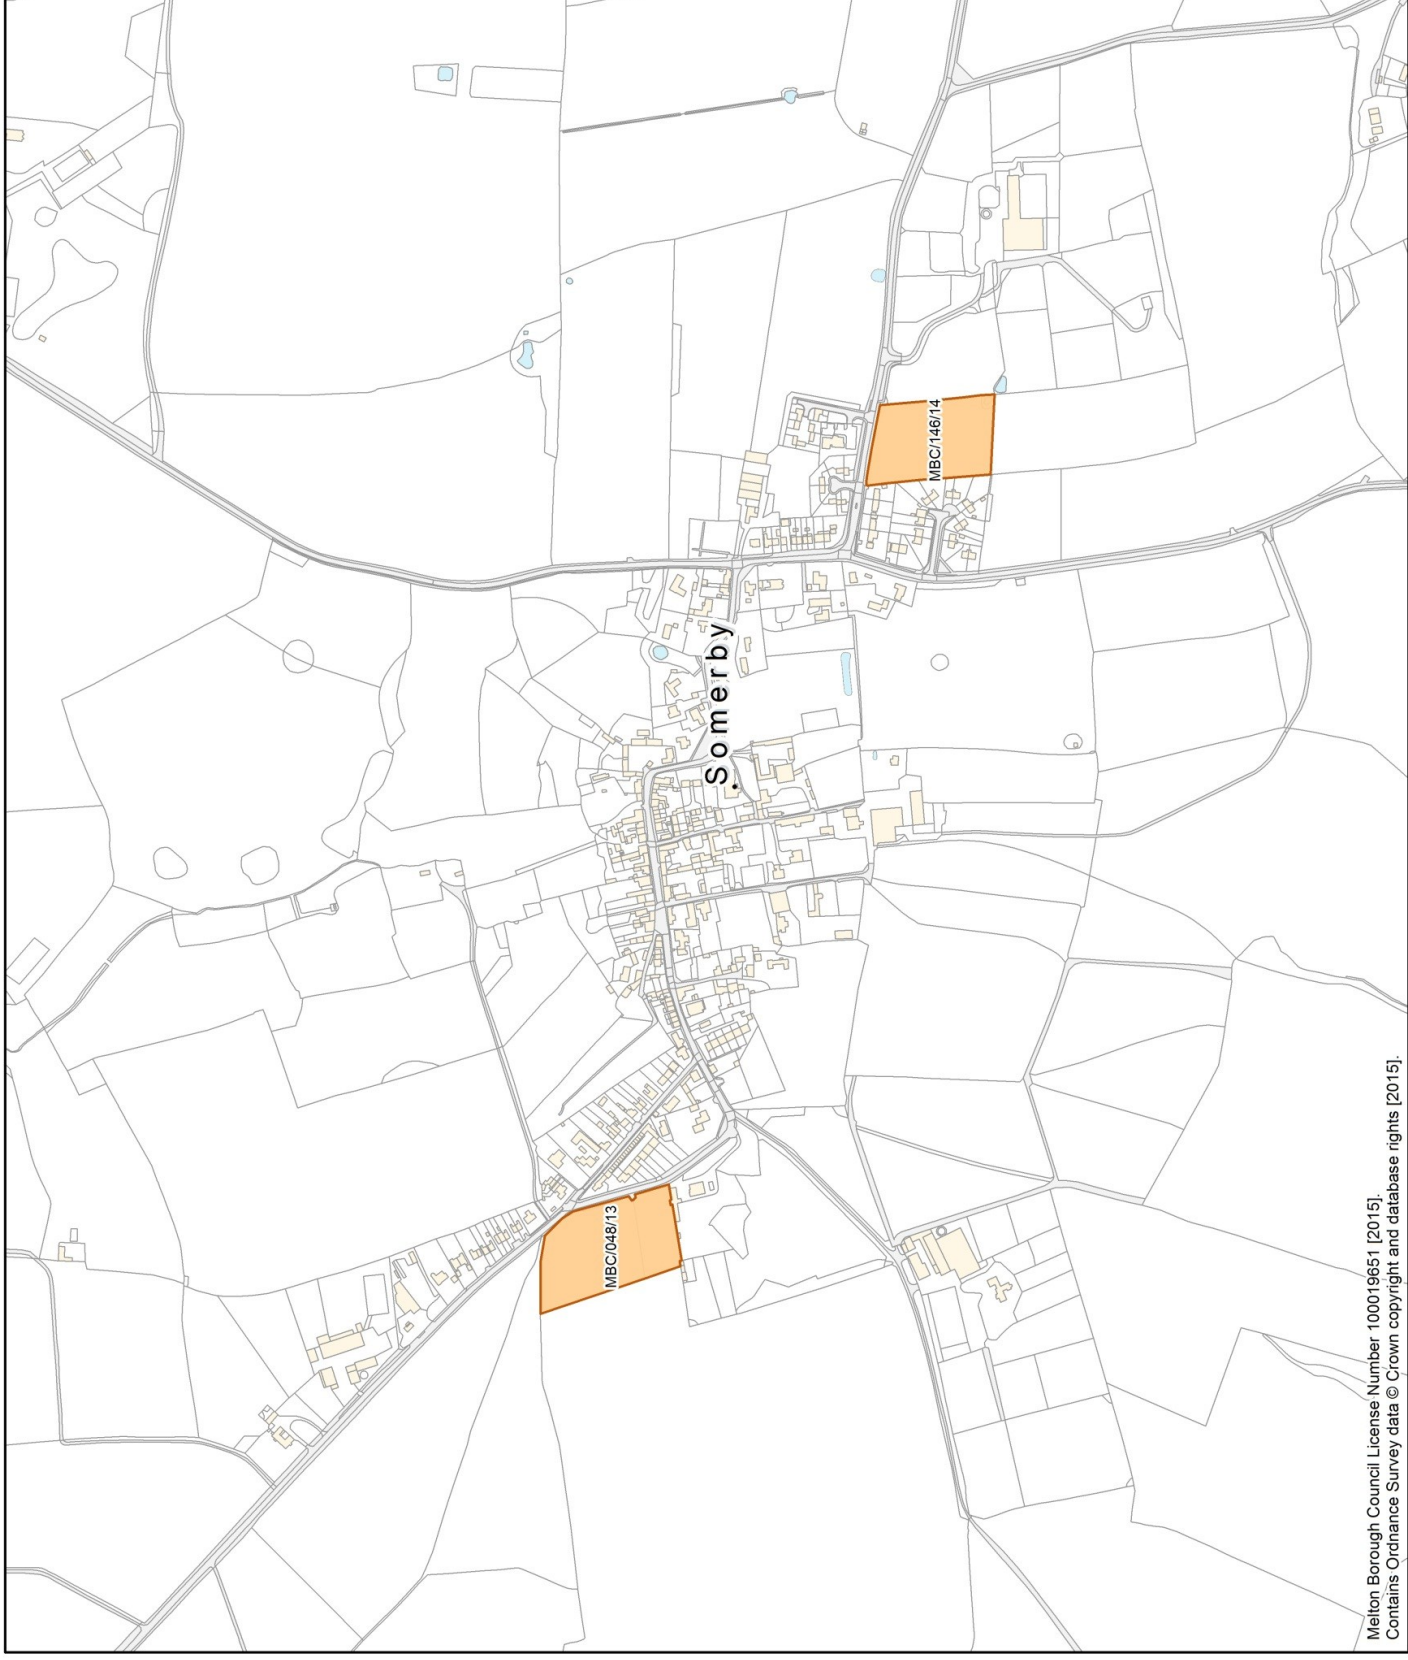

STATHERN

Key

- Rejected SHLAA Site
- Local Green Space


MELTON LOCAL PLAN EMERGING OPTIONS CONSULTATION DRAFT

Original scale (A4):


1:7,500



Melton
Borough
Council

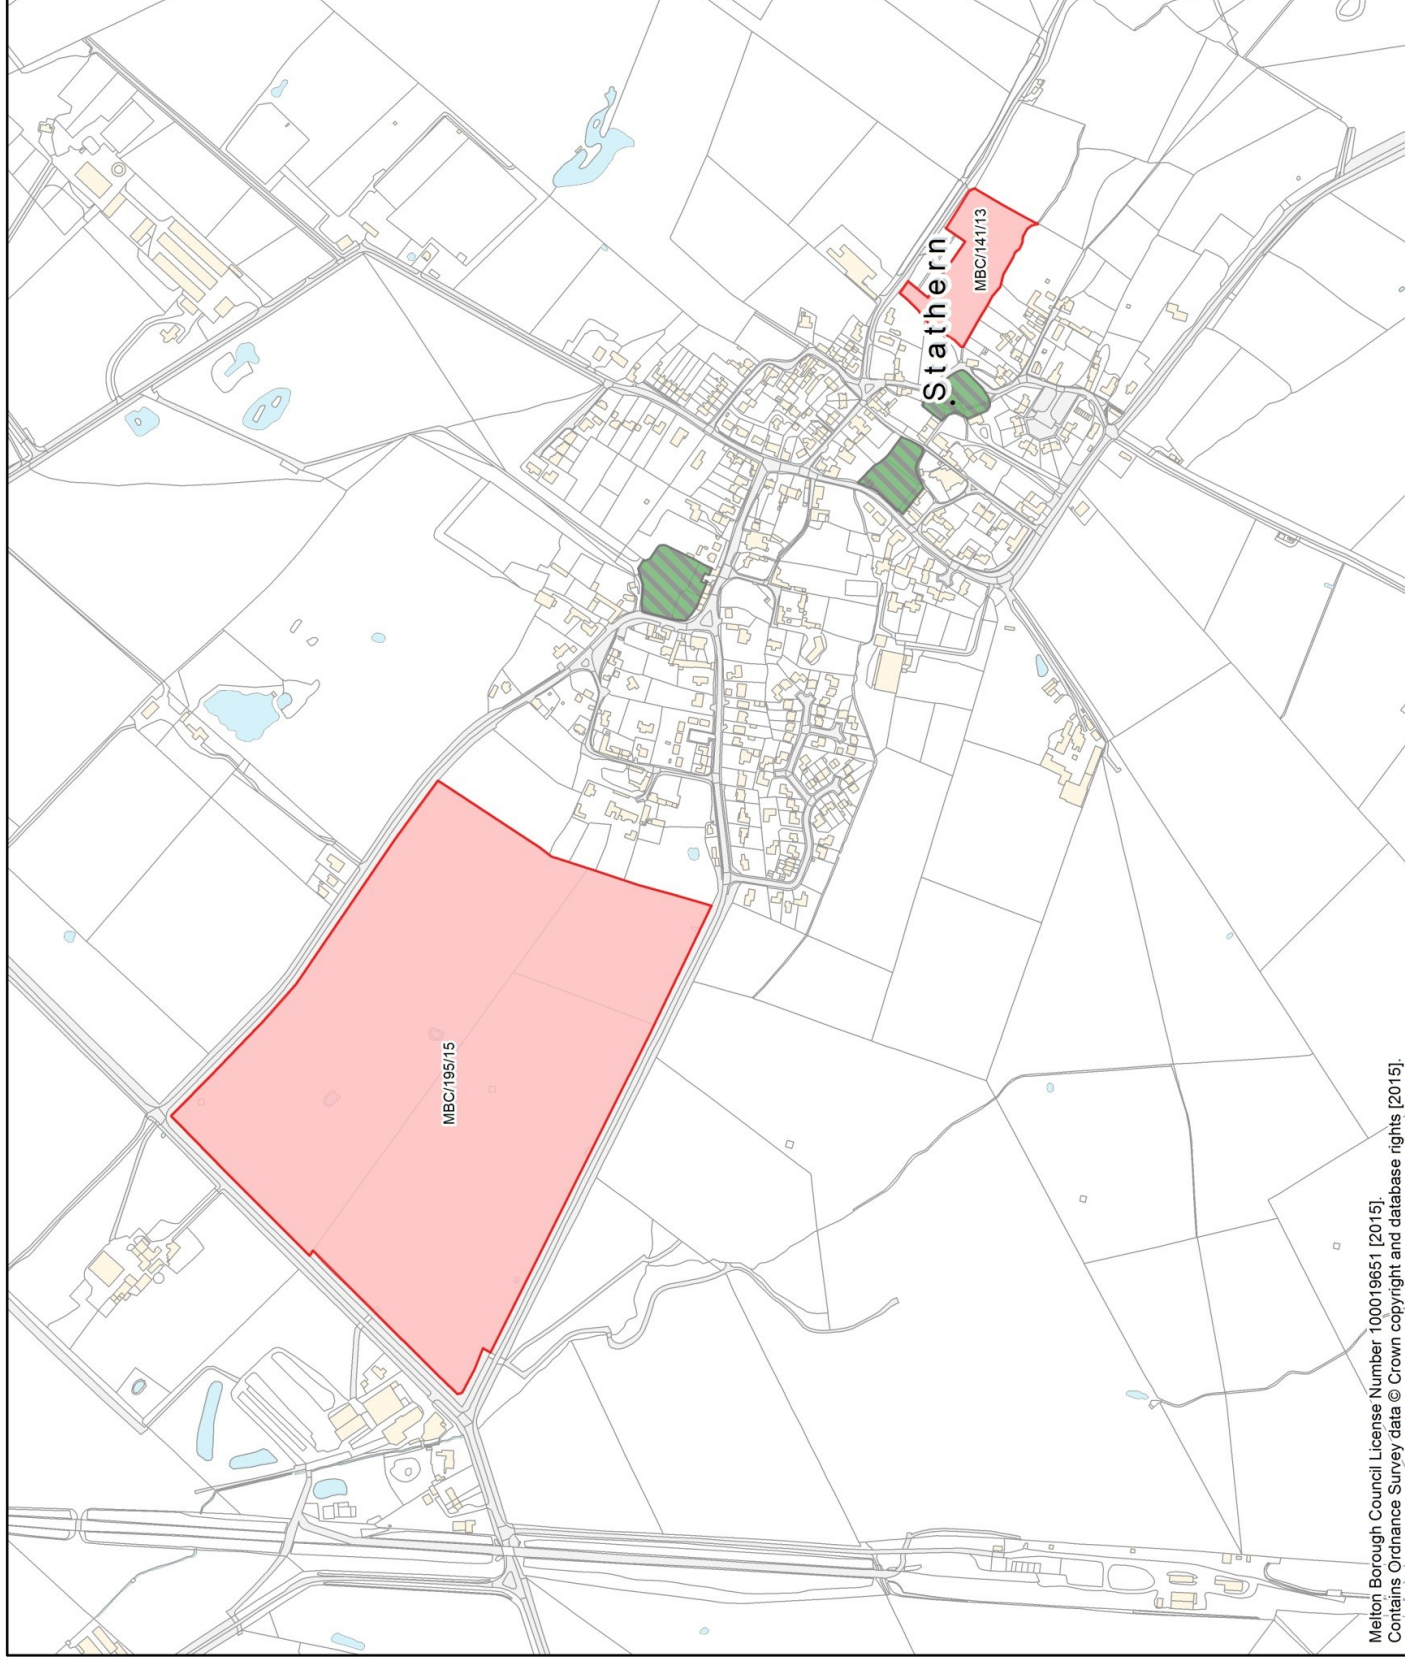


THORPE ARNOLD

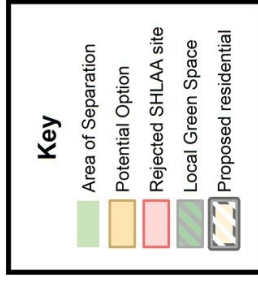

MELTON LOCAL PLAN EMERGING OPTIONS CONSULTATION DRAFT


Original scale (A4):

1:7,500

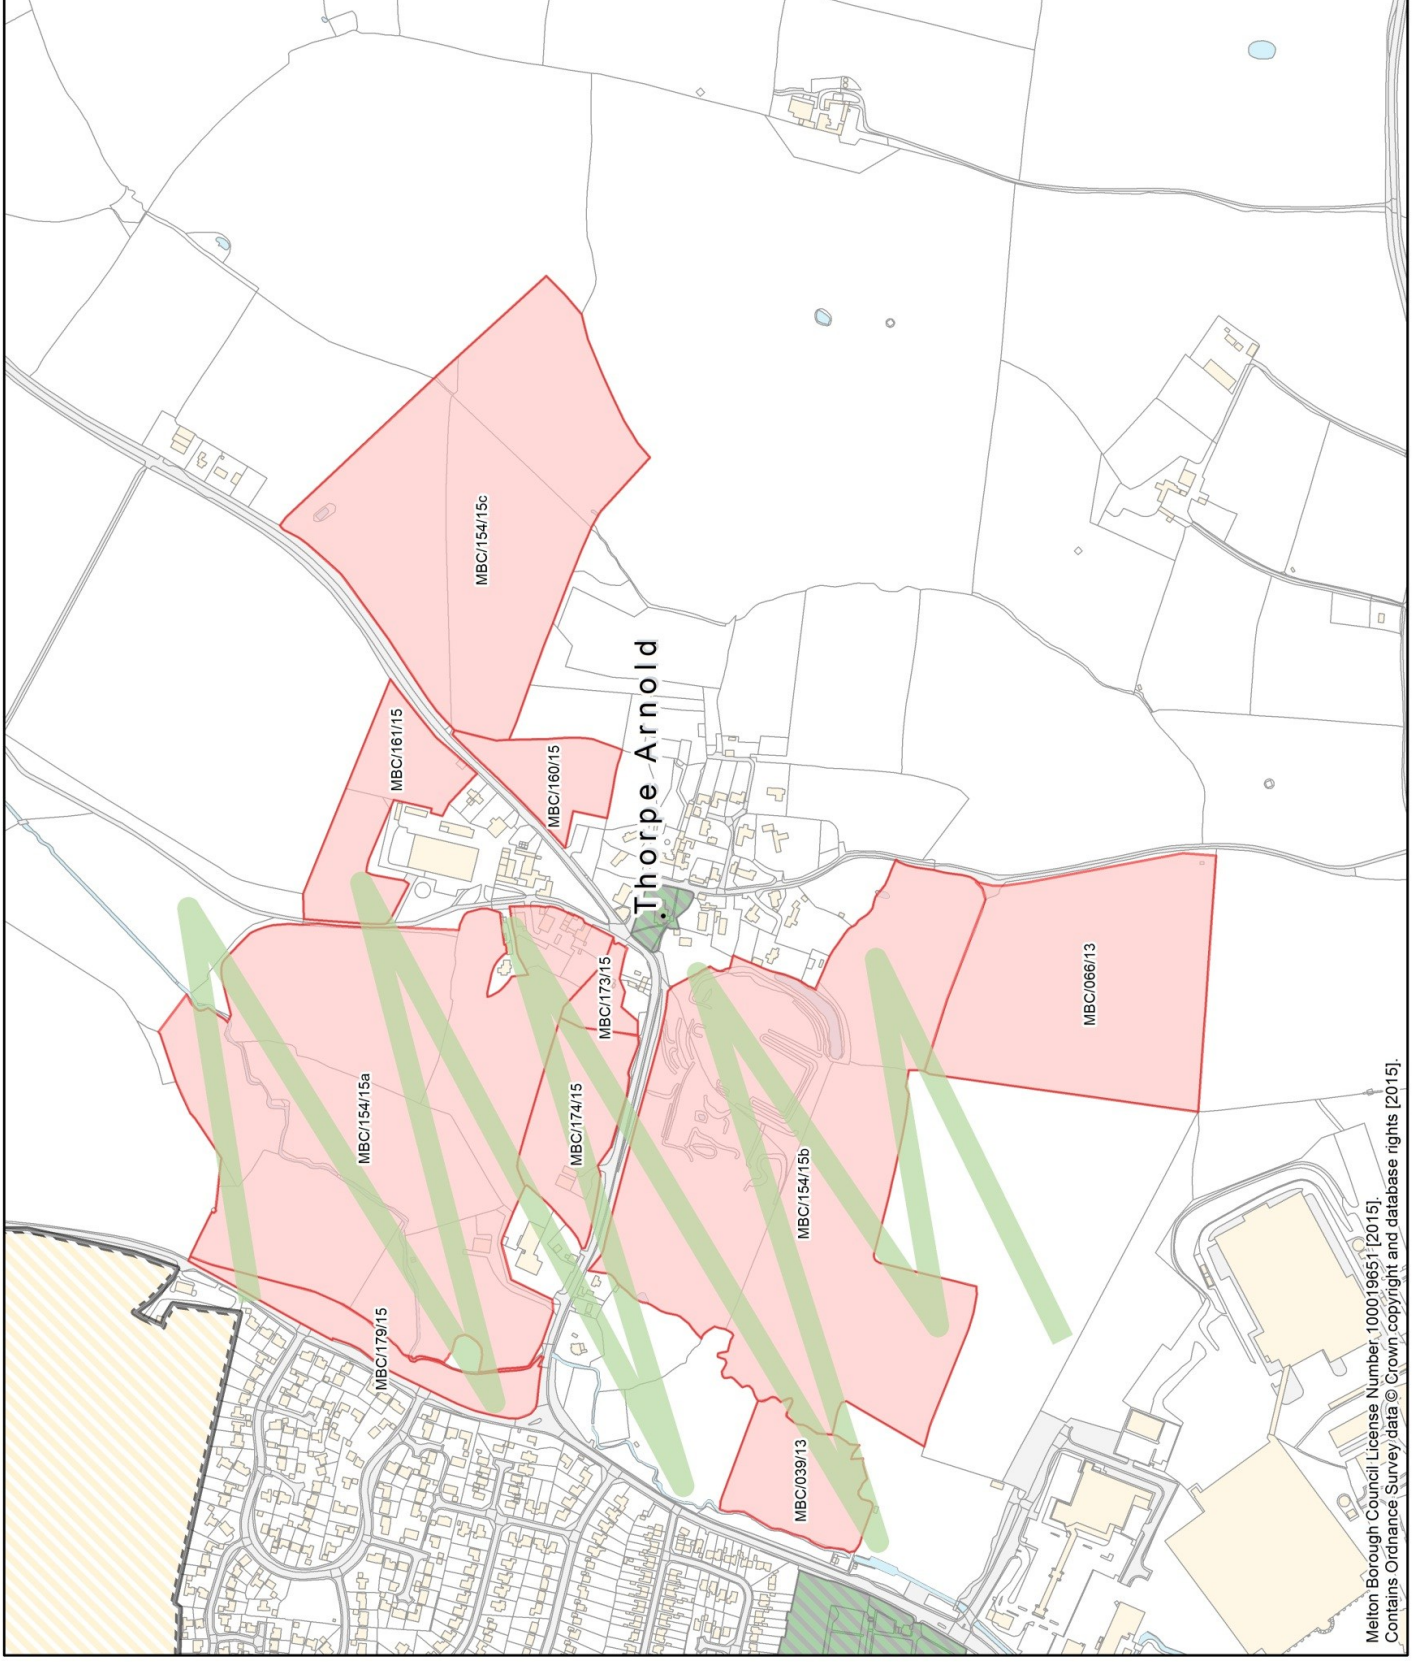

THORPE SATCHVILLE


Key

 Local Green Space

MELTON LOCAL PLAN EMERGING OPTIONS CONSULTATION DRAFT

Original scale (A4):

1:5,000

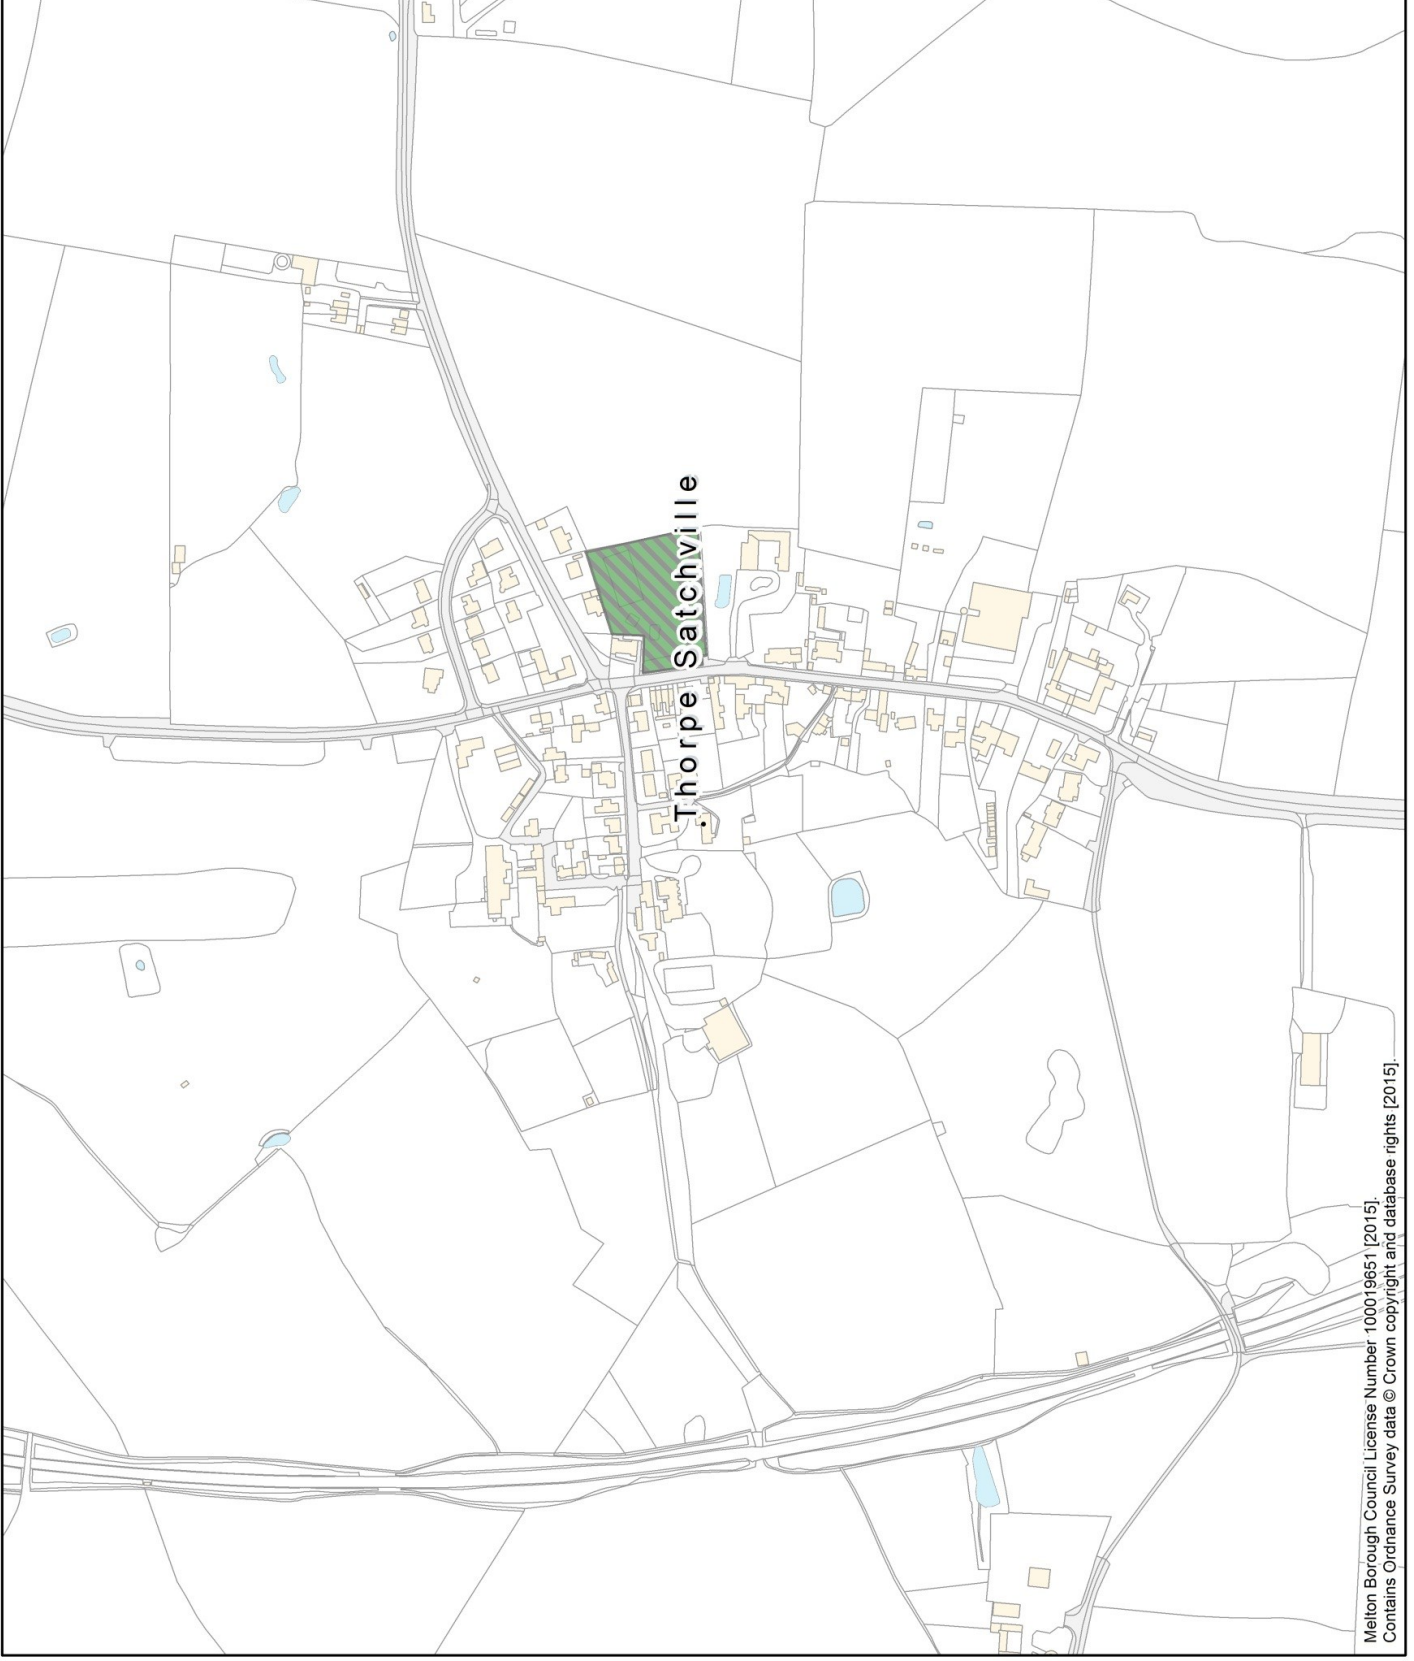

TWYFORD

Key

Rejected SHLAA Site


MELTON LOCAL PLAN EMERGING OPTIONS CONSULTATION DRAFT

Original scale (A4):

1:5,000



Melton
Borough
Council

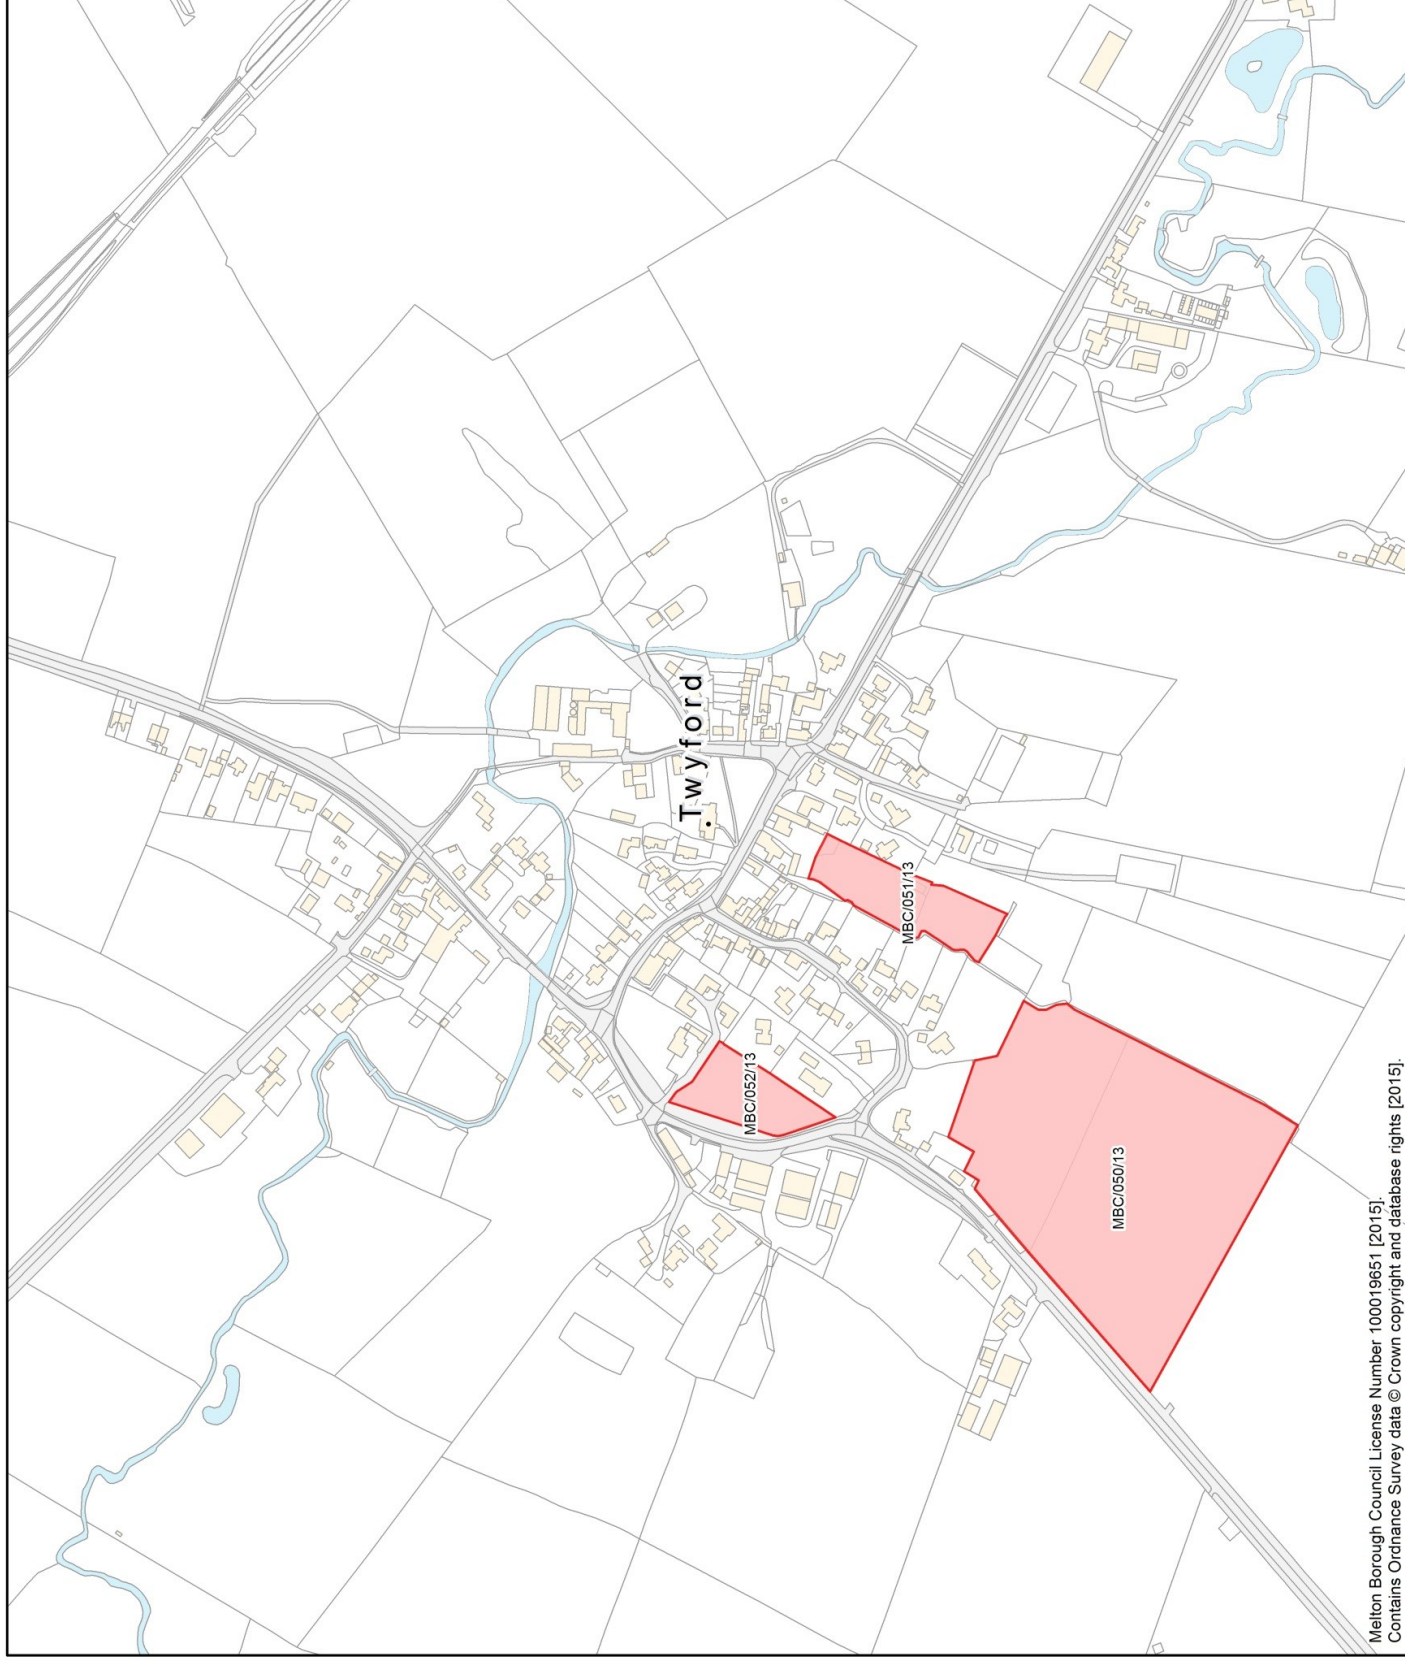

WALTHAM ON THE WOLDS

Key

- Potential Option
- Rejected SHLAA Site
- Local Green Space


MELTON LOCAL PLAN EMERGING OPTIONS CONSULTATION DRAFT

Original scale (A4):

1:7,500



Melton
Borough
Council

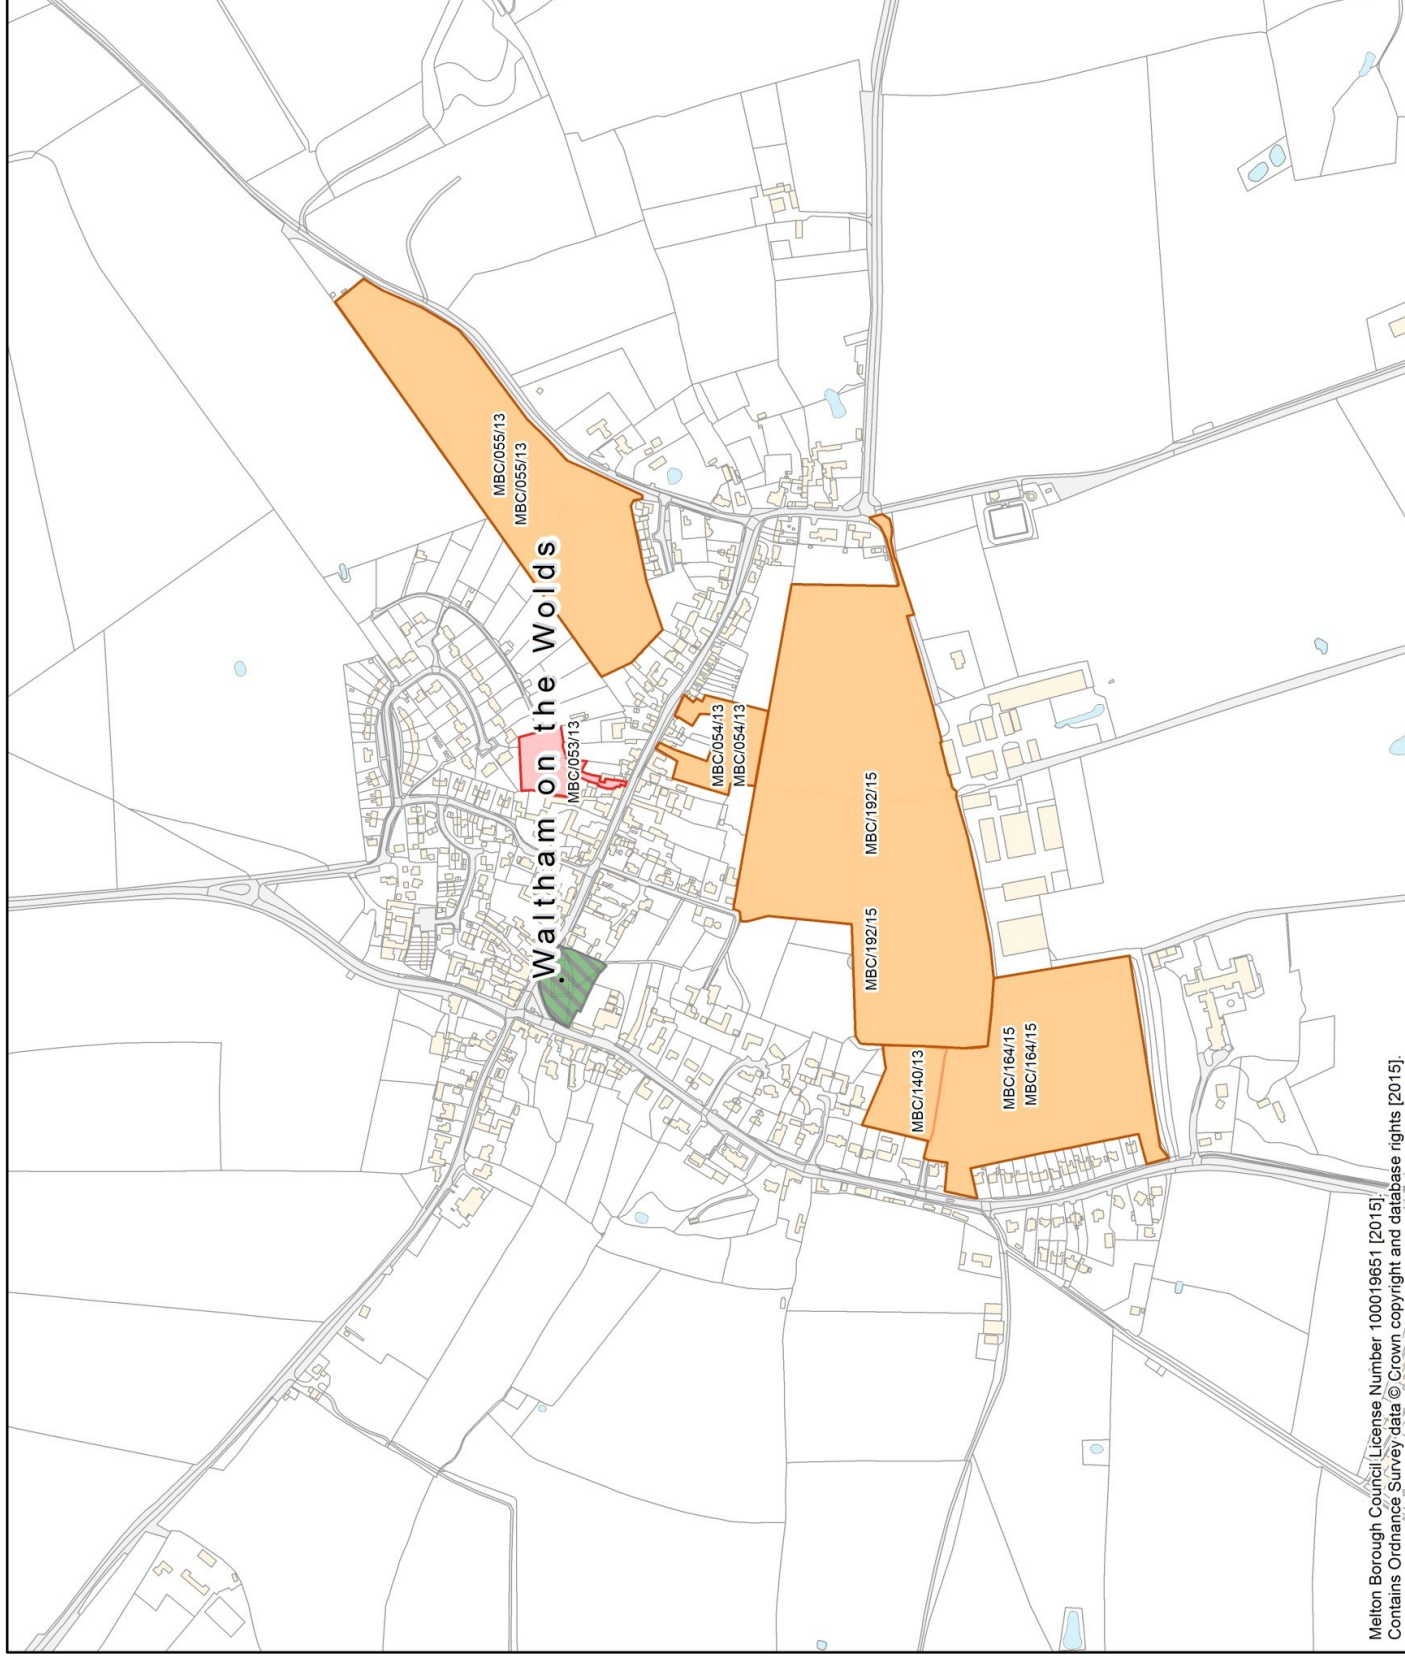

WELBY


Key

- Area of Separation
- Potential Option
- Rejected SHLAA site
- Indicative Road Junction
- Indicative New Link Road
- Proposed residential

MELTON LOCAL PLAN EMERGING OPTIONS CONSULTATION DRAFT

Original scale (A4):

1:10,000

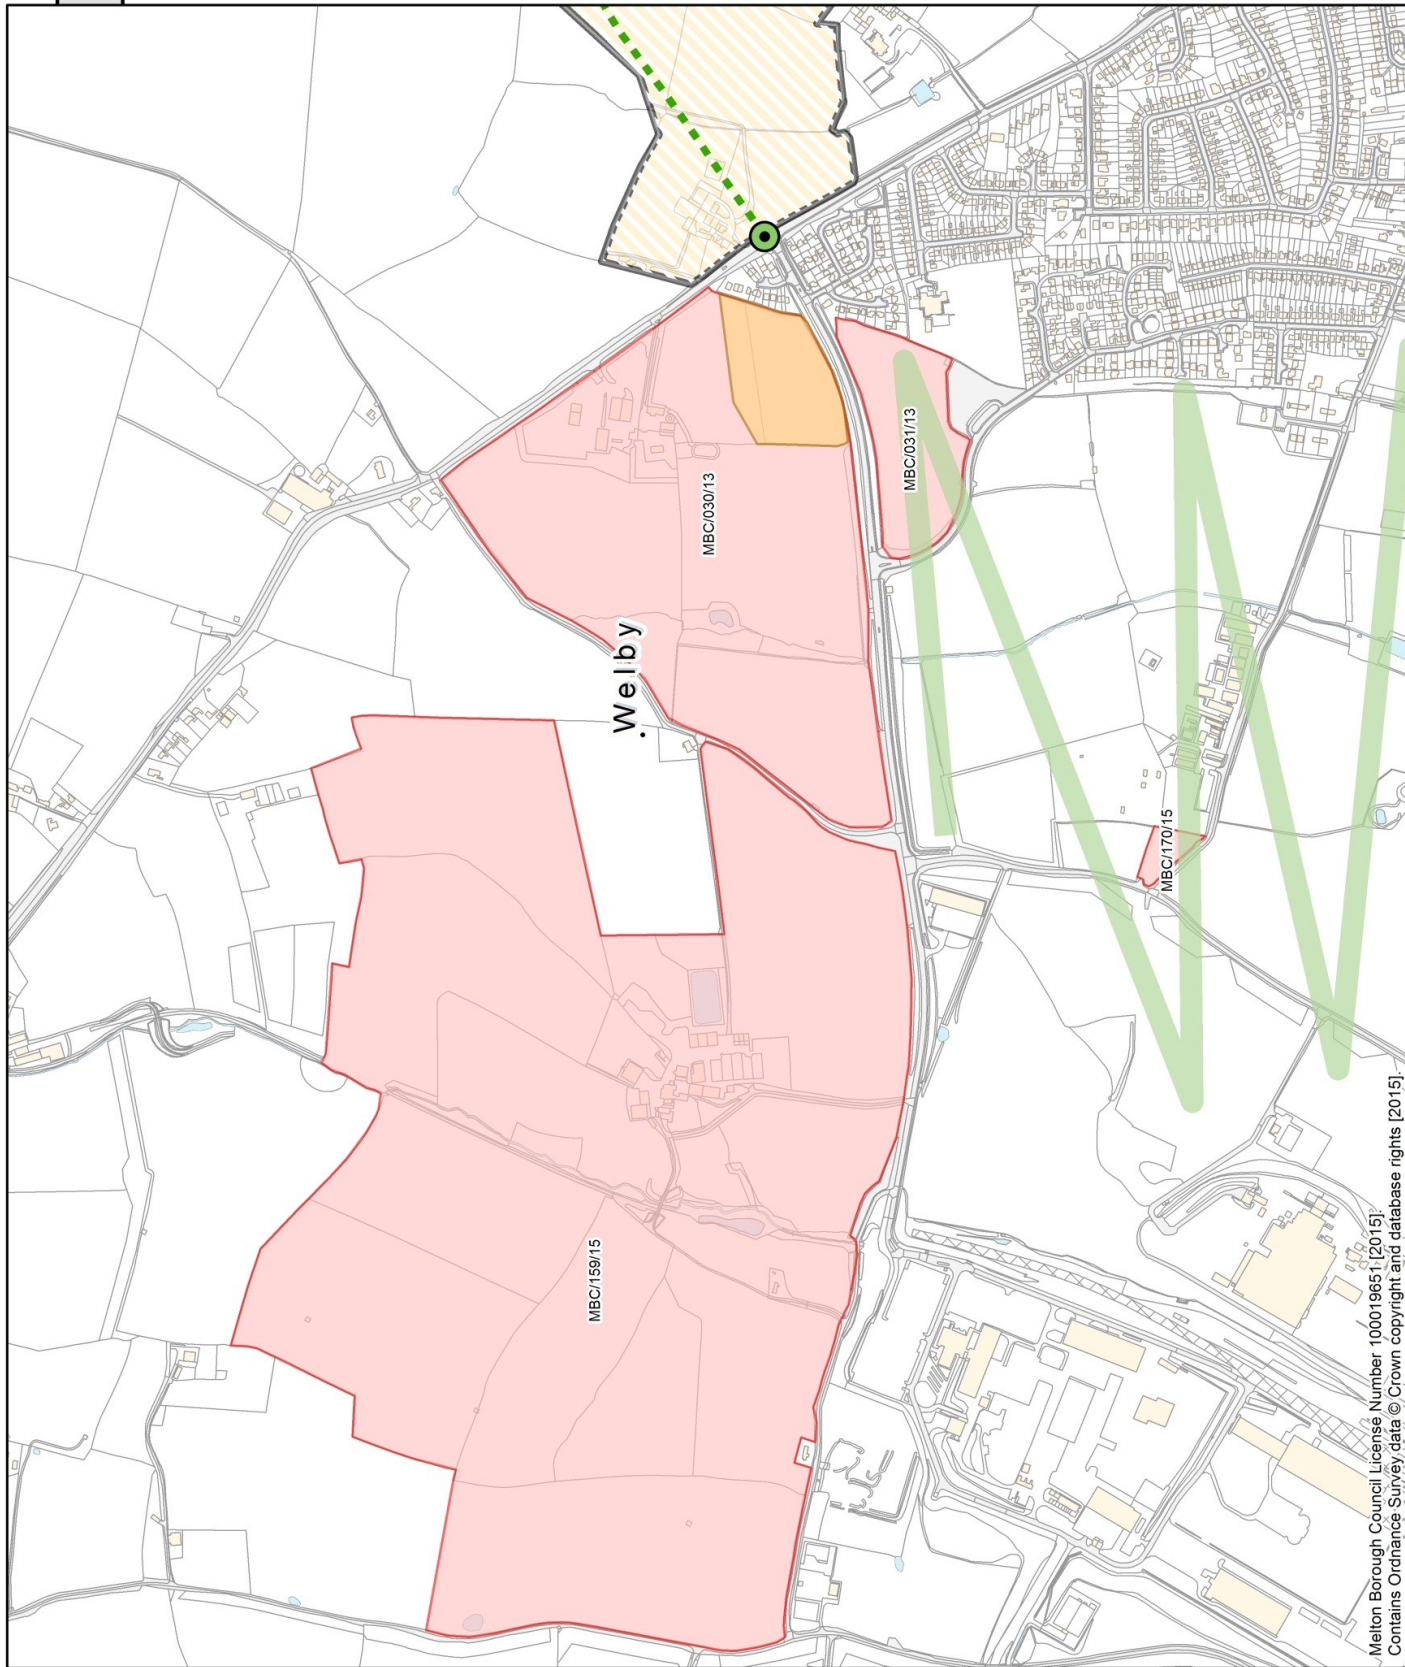

WYMONDHAM

Key

- Potential Option
- Rejected SHLAA Site
- Local Green Space


MELTON LOCAL PLAN EMERGING OPTIONS CONSULTATION DRAFT

Original scale (A4):

1:10,000





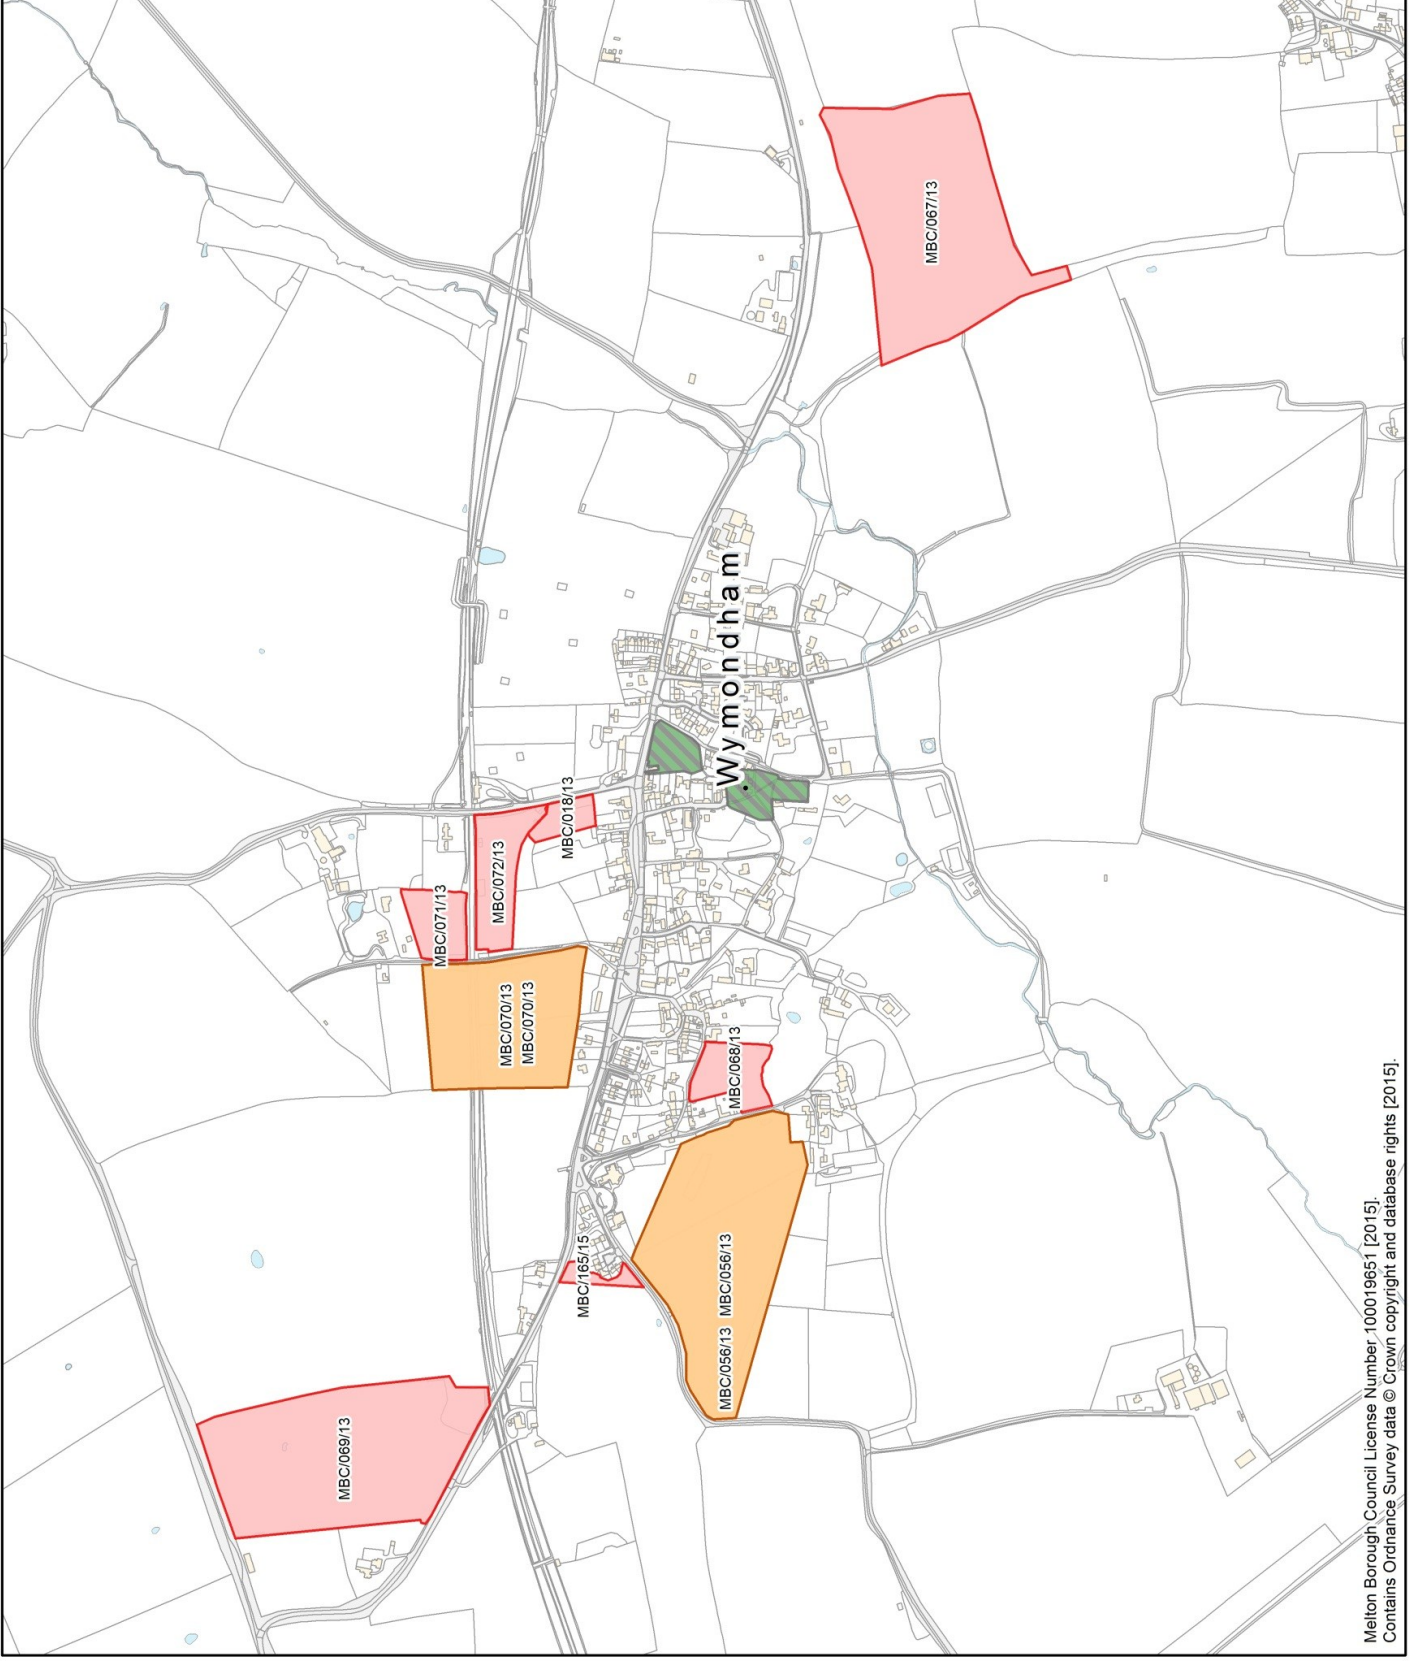







Melton
Borough
Council



MELTON MOWBRAY NORTH


Key

-  Area of Separation
-  Potential Option
-  Rejected SHLAA site
-  Local Green Space
-  Indicative Road Junction
-  Indicative New Link Road
-  Proposed residential
-  Planning permission. U/C
-  PA, PCO
-  Melton Country Park

MELTON LOCAL PLAN EMERGING OPTIONS CONSULTATION DRAFT

Original scale (A4):

1:12,500

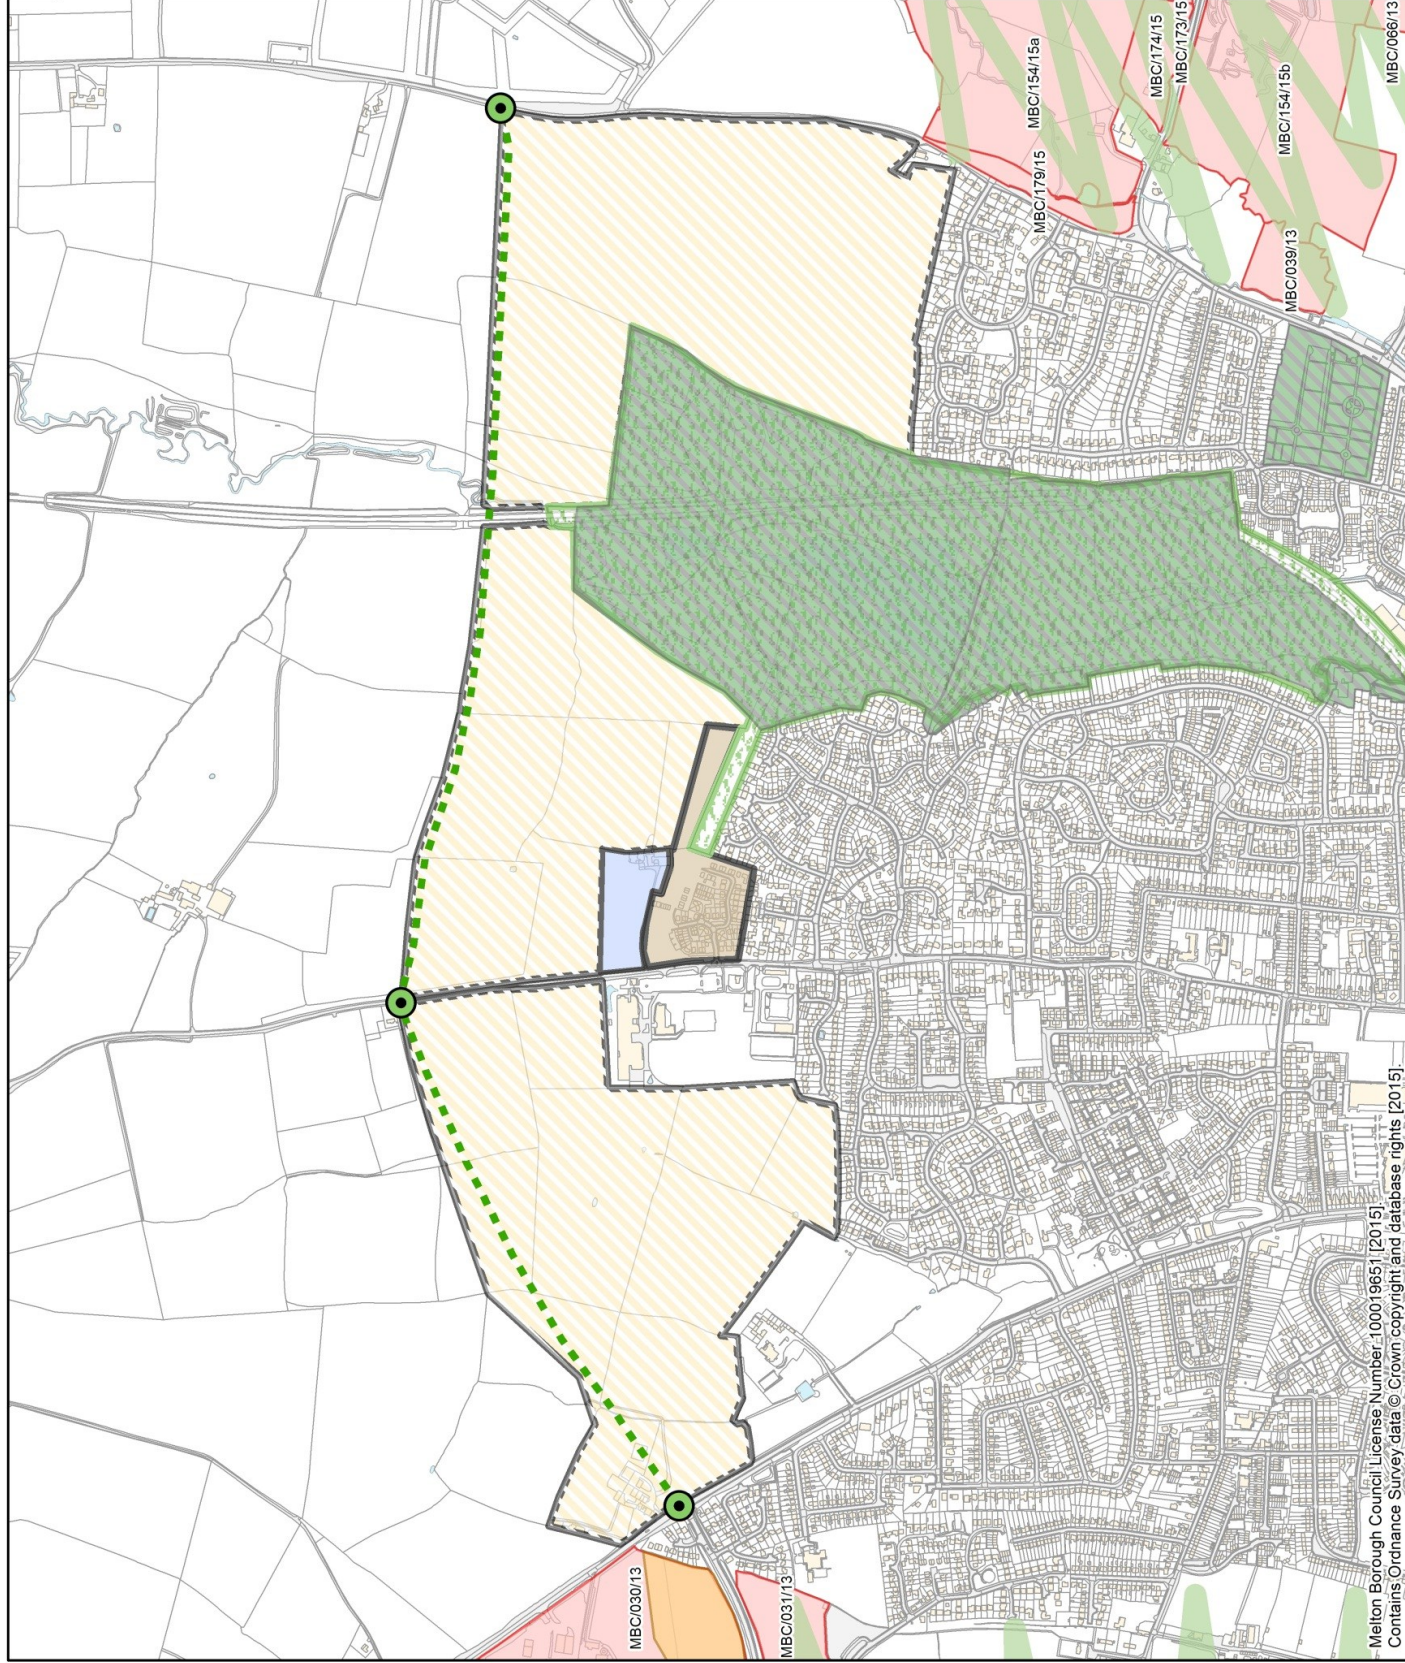


MELTON MOWBRAY EAST

Key

- Area of Separation
- Rejected SHLAA site
- Local Green Space
- Indicative Road Junction
- Indicative New Link Road
- Melton Country Park
- Proposed residential
- Local Centre/Primary Sch

MELTON LOCAL PLAN EMERGING OPTIONS CONSULTATION DRAFT

Original scale (A4):
1:17,500

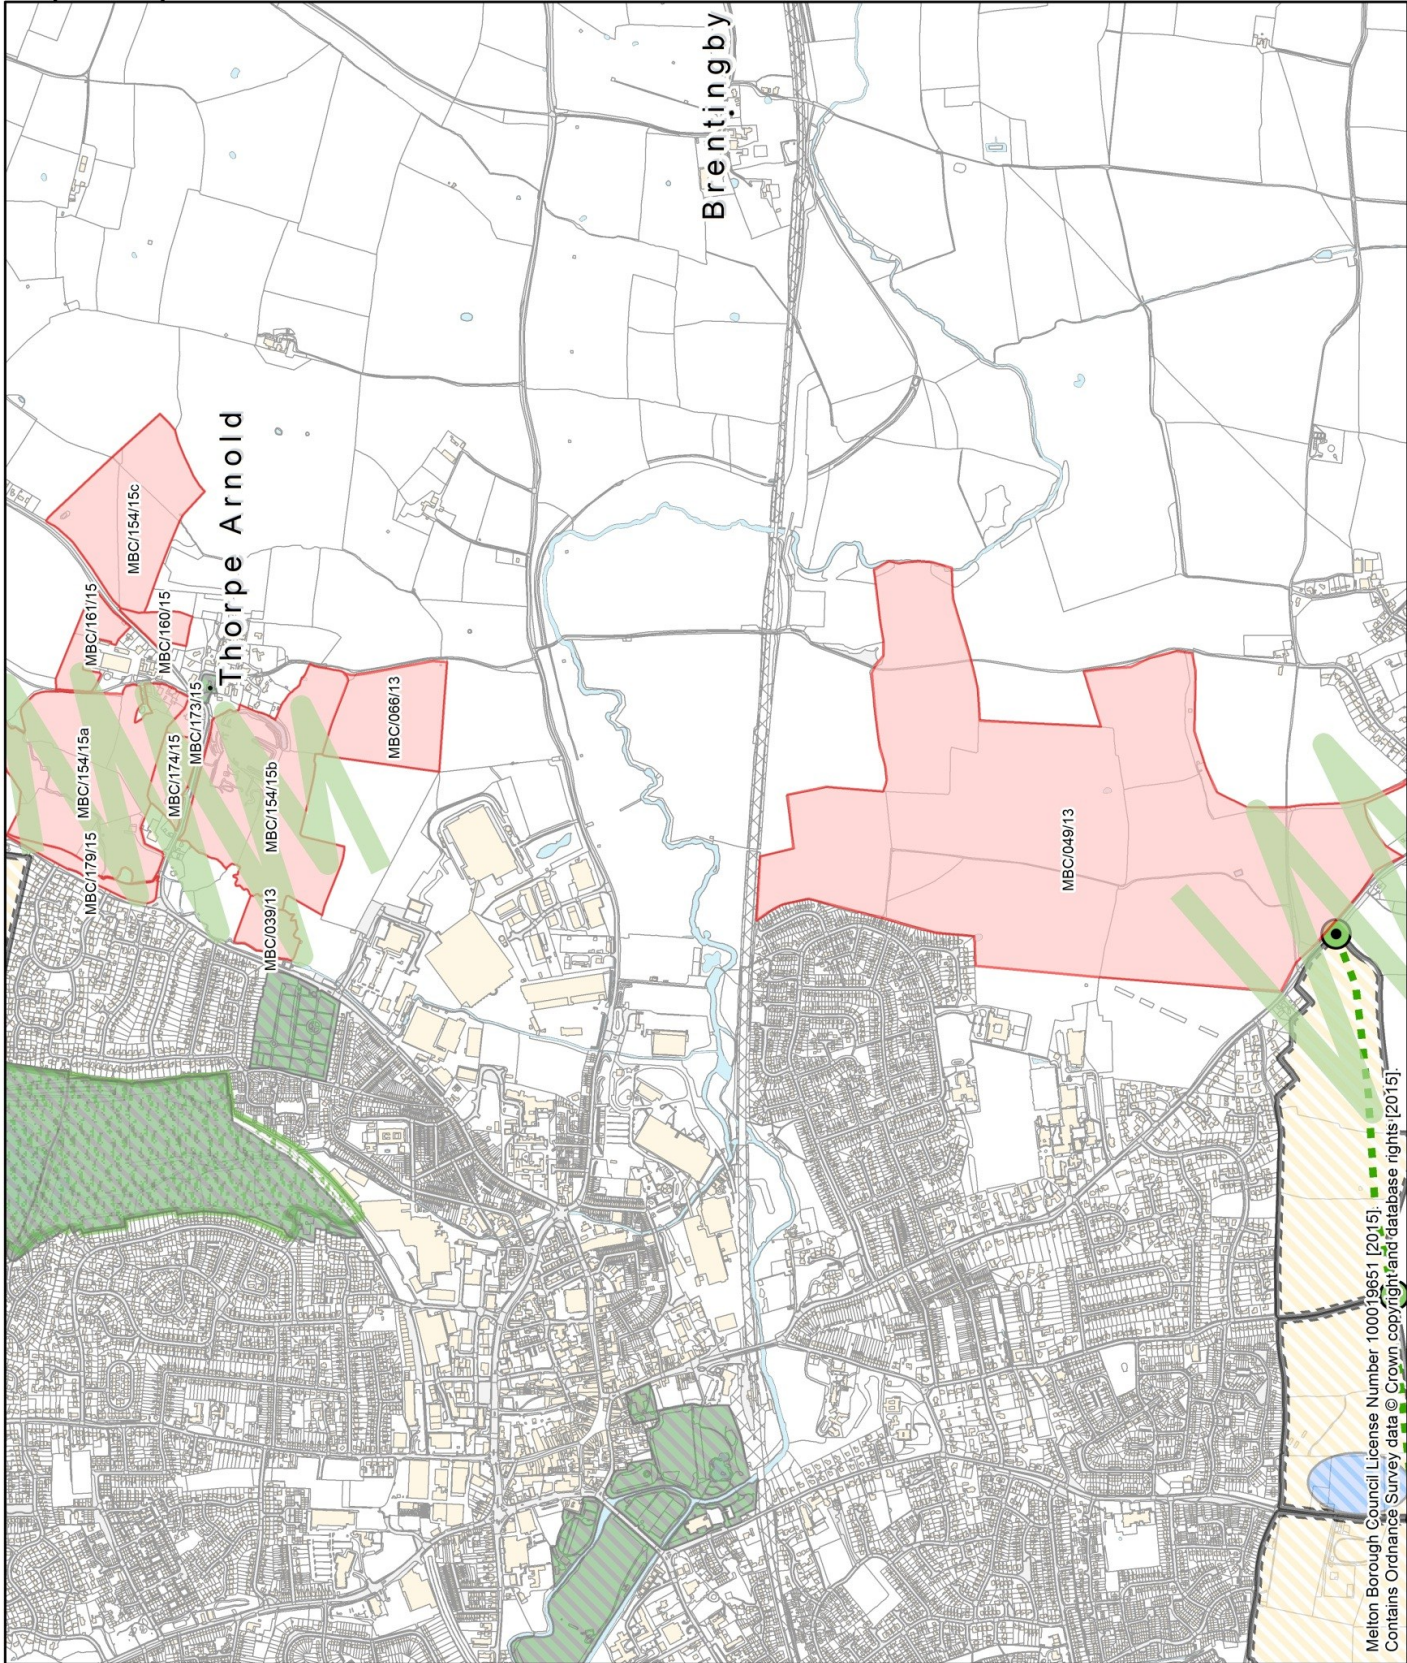

Melton Borough Council License Number 100019651 [2015]
Contains Ordnance Survey data © Crown copyright and database rights [2015]


MELTON MOWBRAY SOUTH

Key

- Area of Separation
- Rejected SHLAA site
- Local Green Space
- Indicative Road Junction
- Indicative New Link Road
- Proposed residential
- Local Centre/Primary Sch
- Proposed employment

MELTON LOCAL PLAN EMERGING OPTIONS CONSULTATION DRAFT

Original scale (A4):
1:17,500

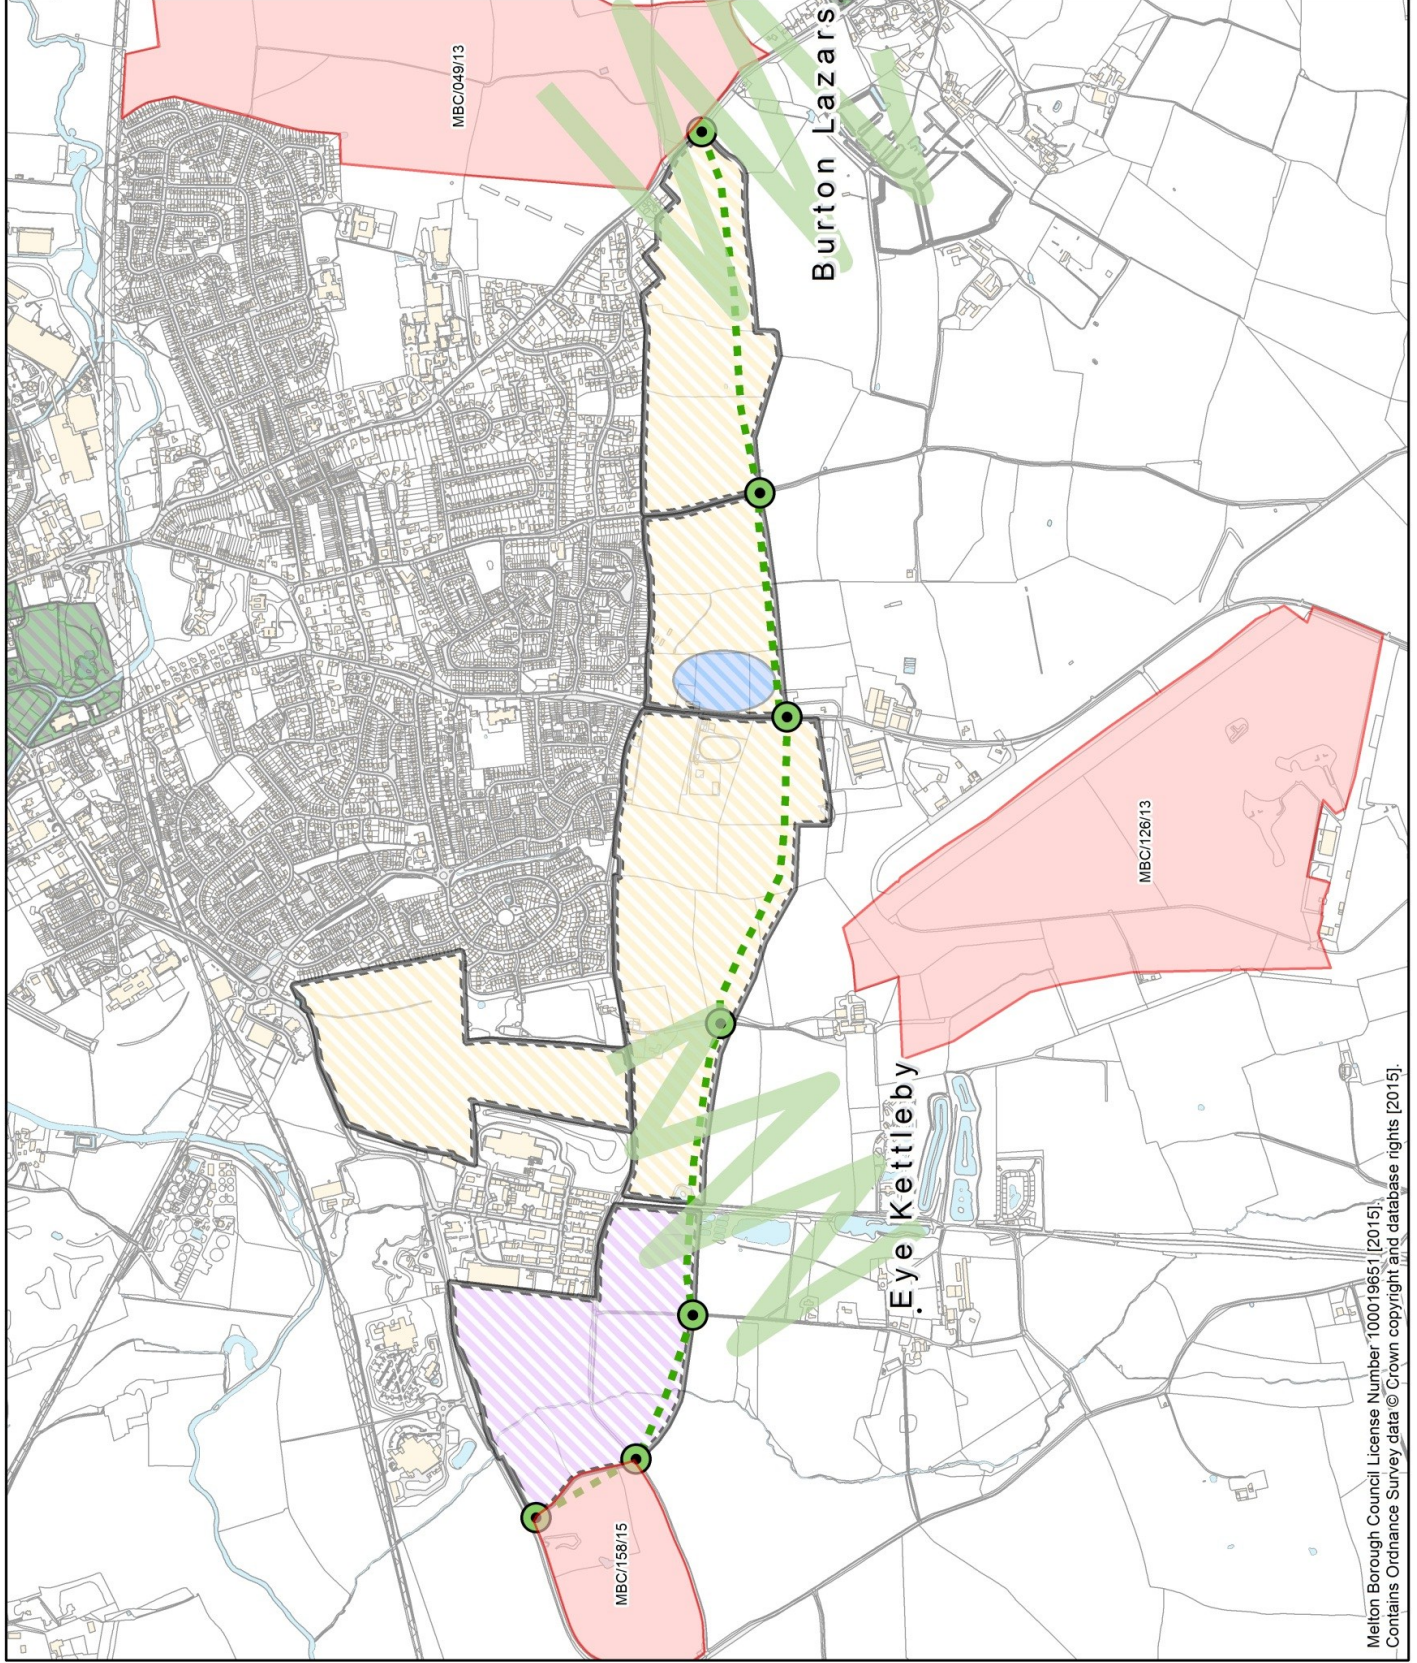

MELTON MOWBRAY WEST

Key

- Area of Separation
- Potential Option
- Rejected SHLAA site
- Local Green Space
- Proposed residential
- Proposed employment


MELTON LOCAL PLAN EMERGING OPTIONS CONSULTATION DRAFT

Original scale (A4):

1:15,000



Melton
Borough
Council

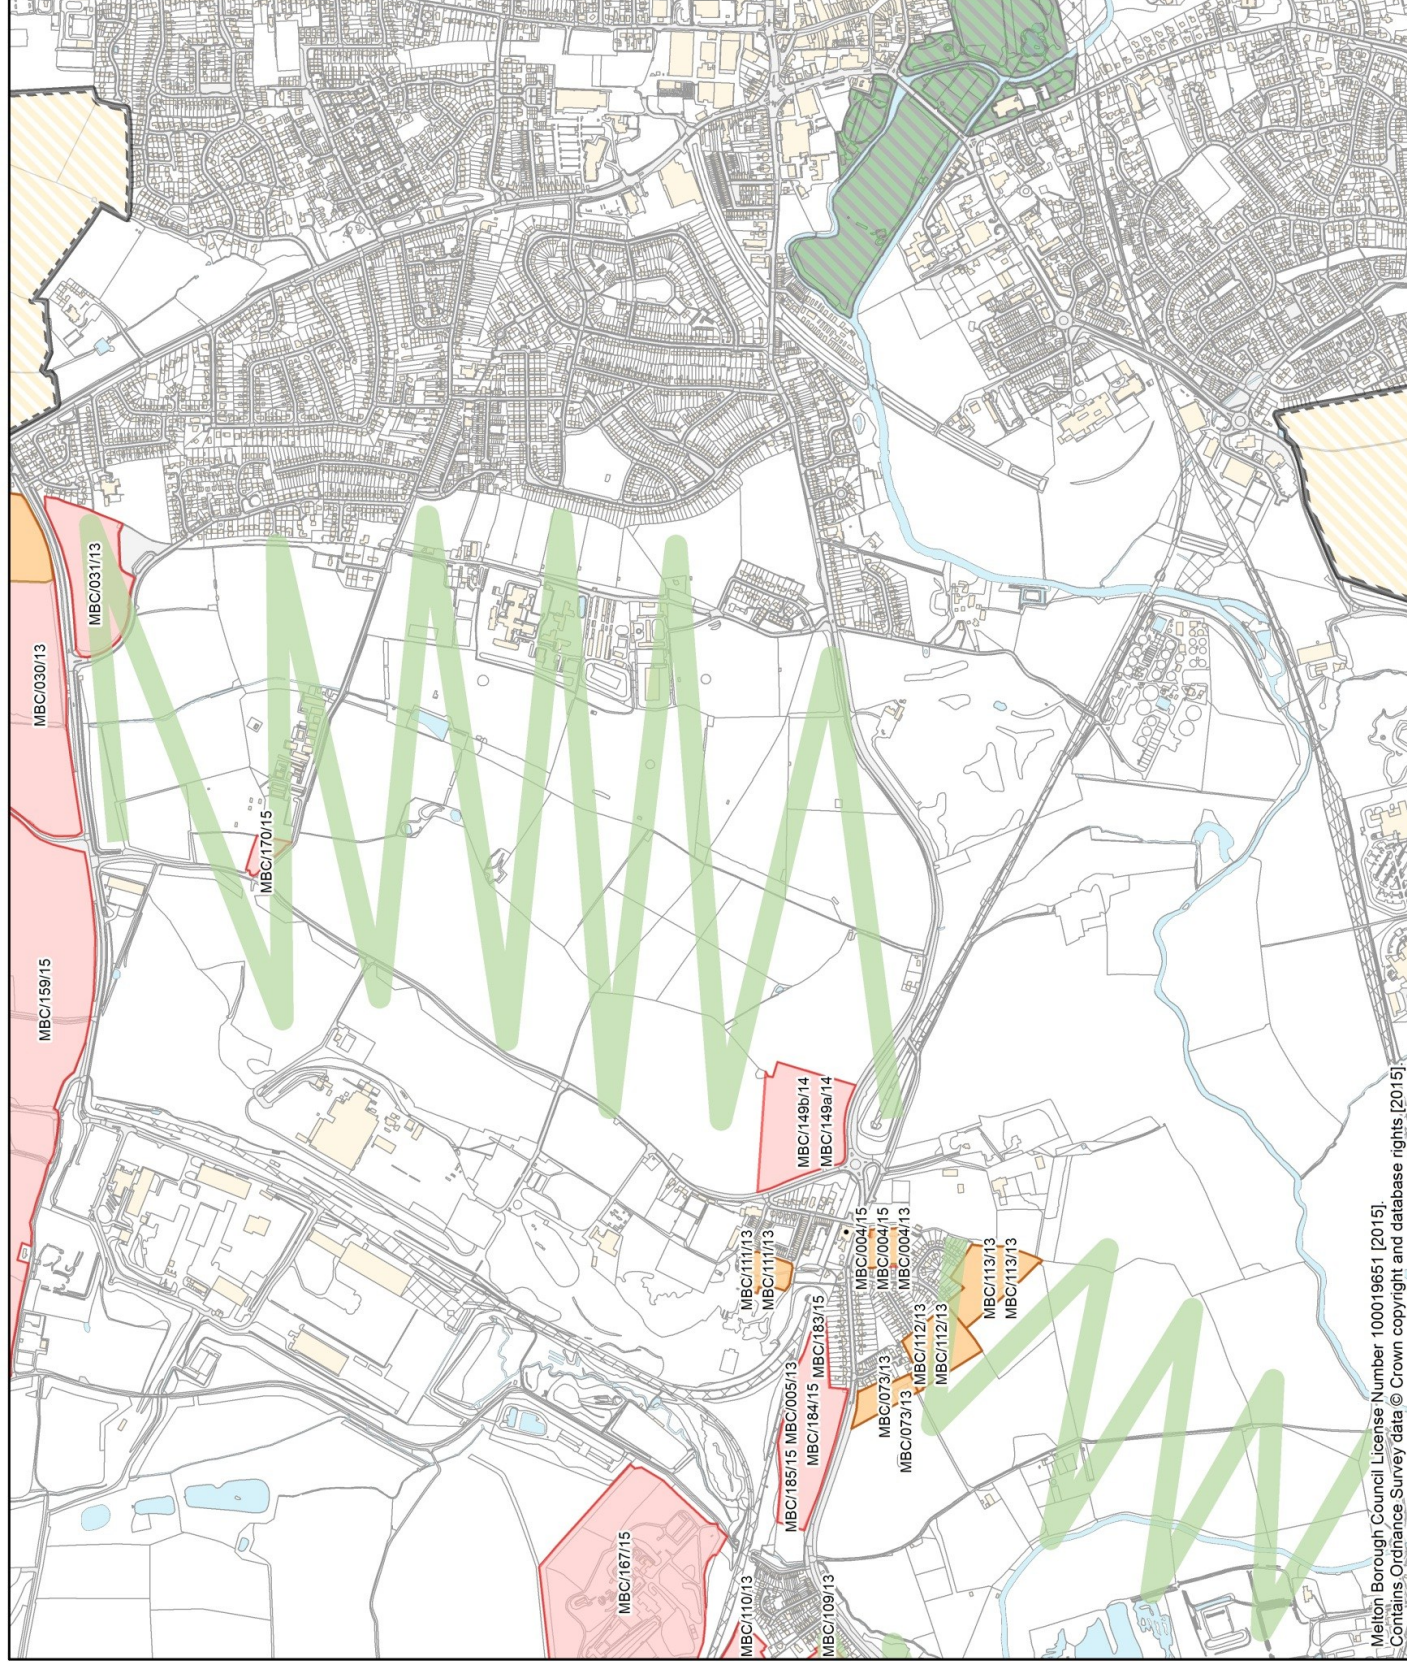



Contact Information

Planning Policy - Melton Borough Council
Parkside, Station Approach
Burton Street
Melton Mowbray
Leics LE13 1BF

Phone 01664 502 502

email: planningpolicy@melton.gov.uk

This document can be made available on request, in other languages and formats (large print, Braille, or on audio tape) by contacting our customer services team on the contact details above.

Melton Local Plan



The Borough's Future